




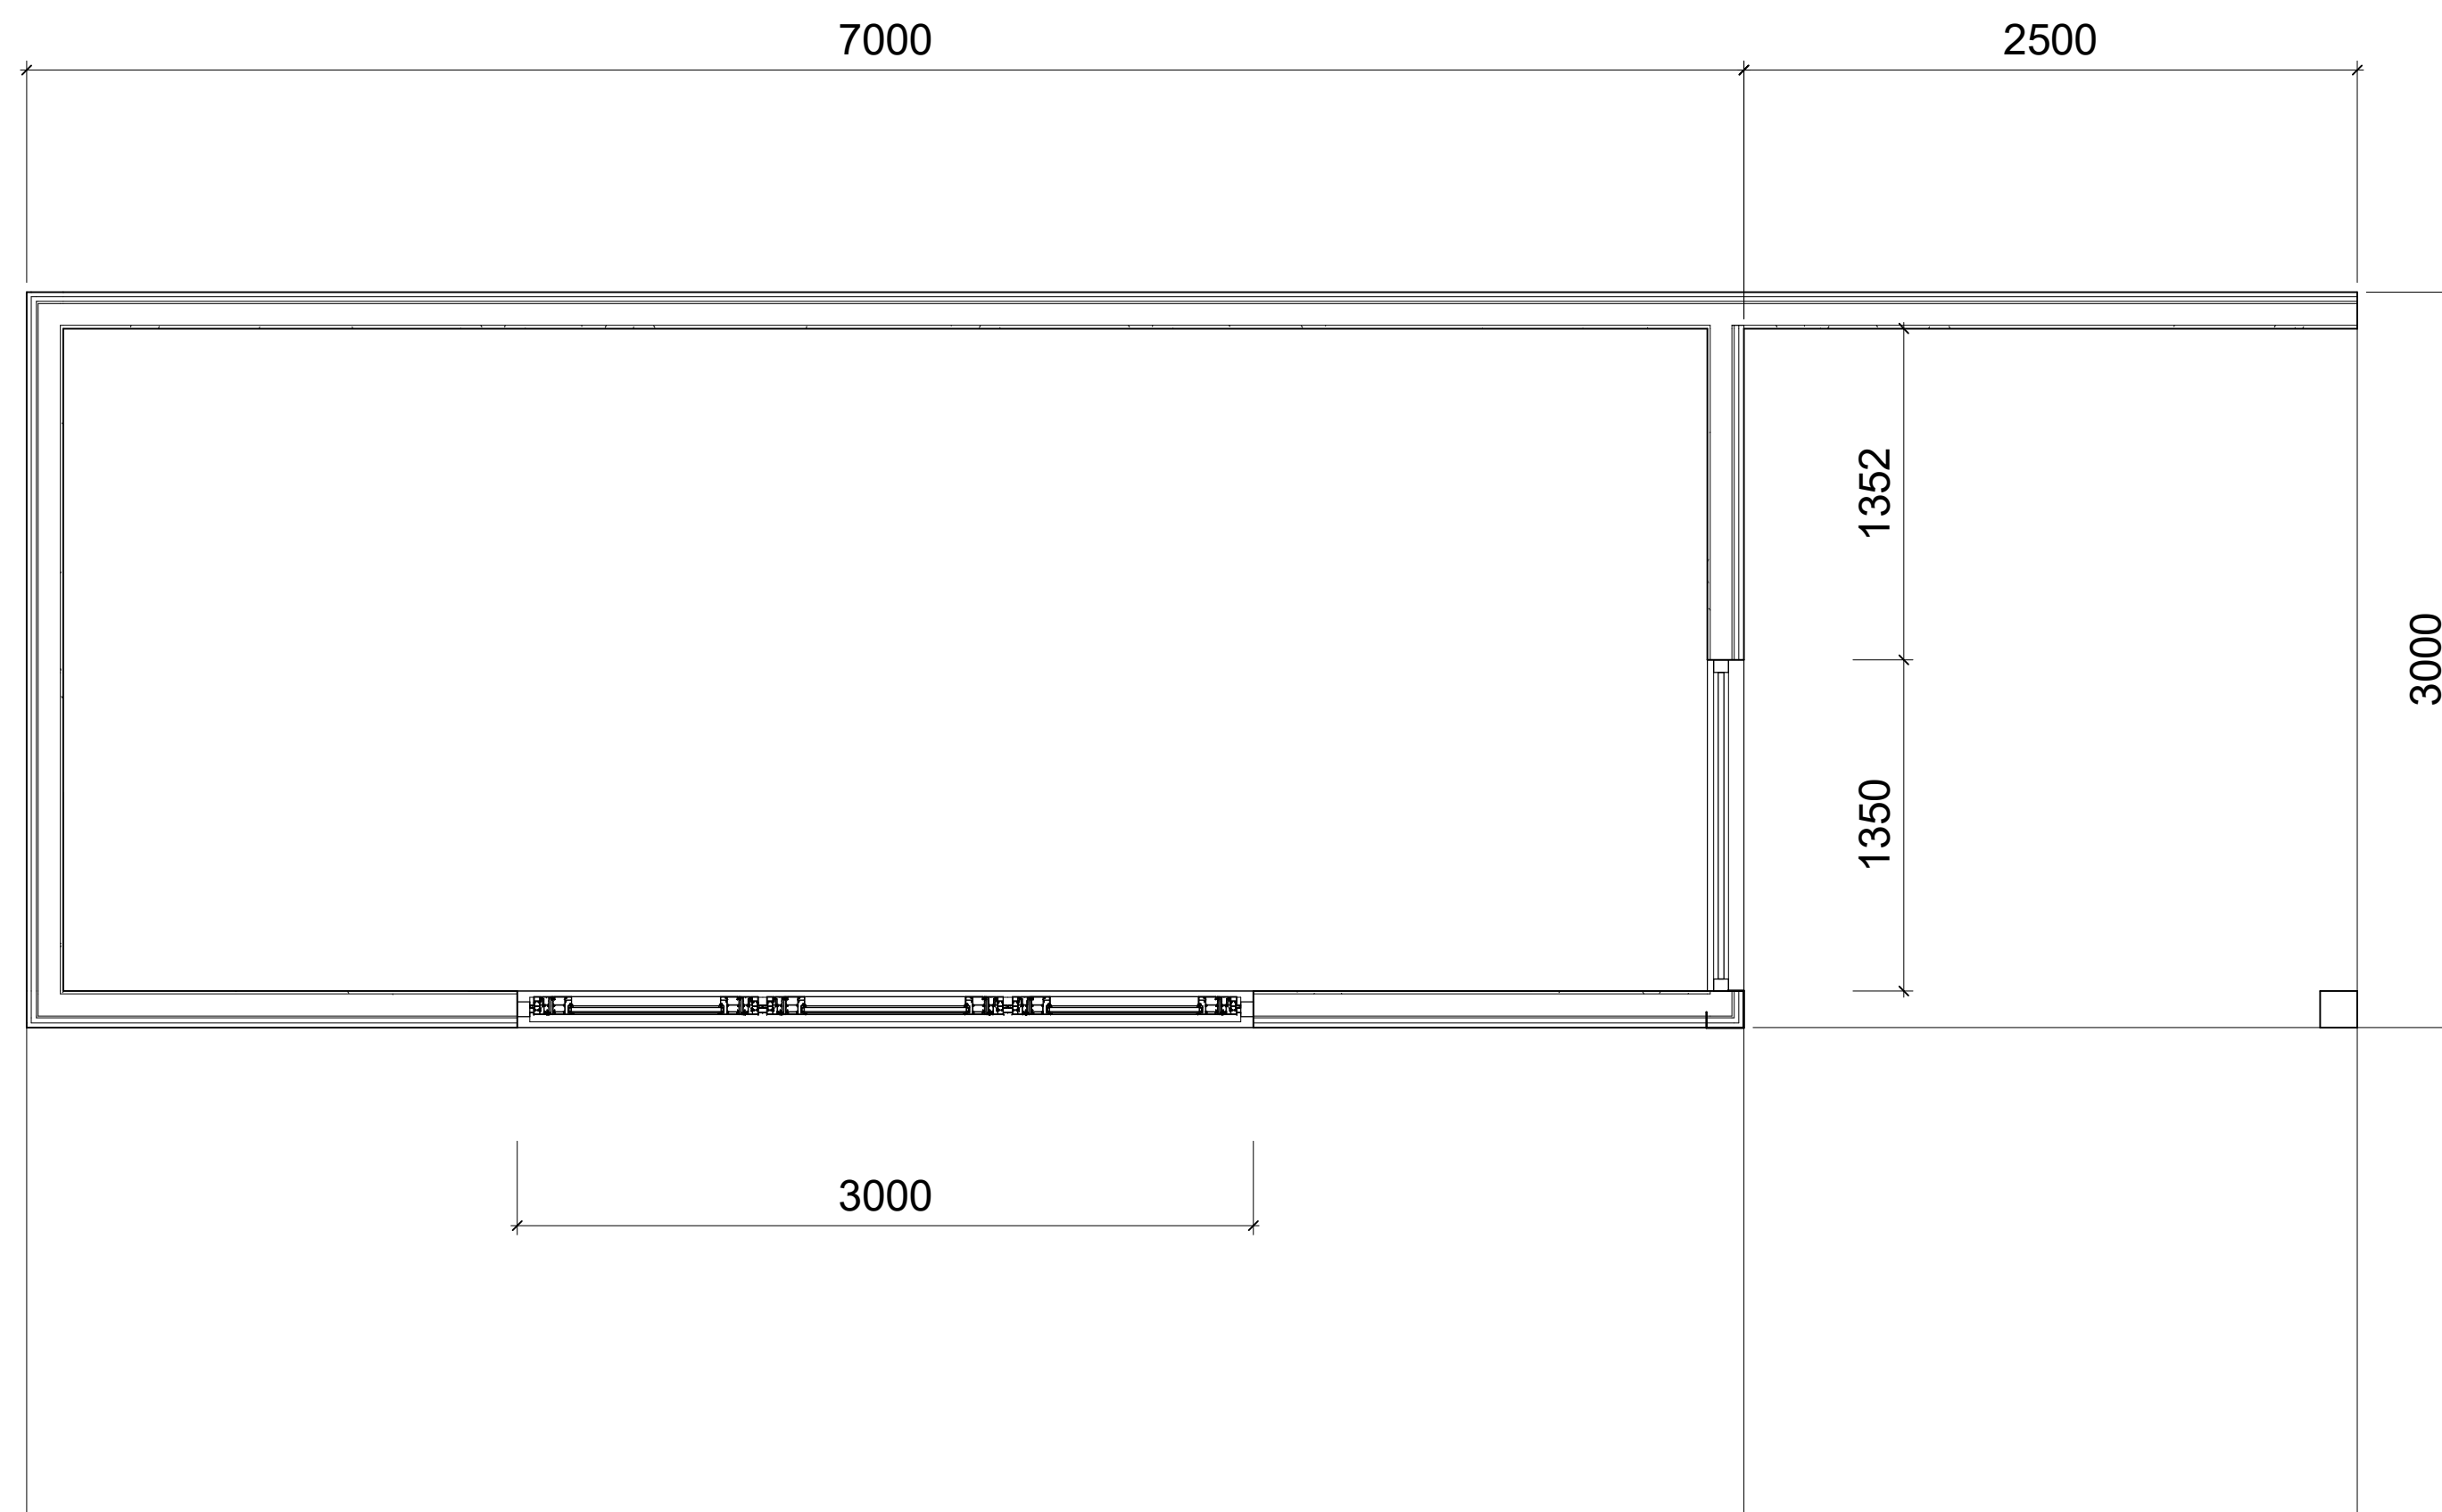

## Proposed Garden Room Plan - 7m x 3m

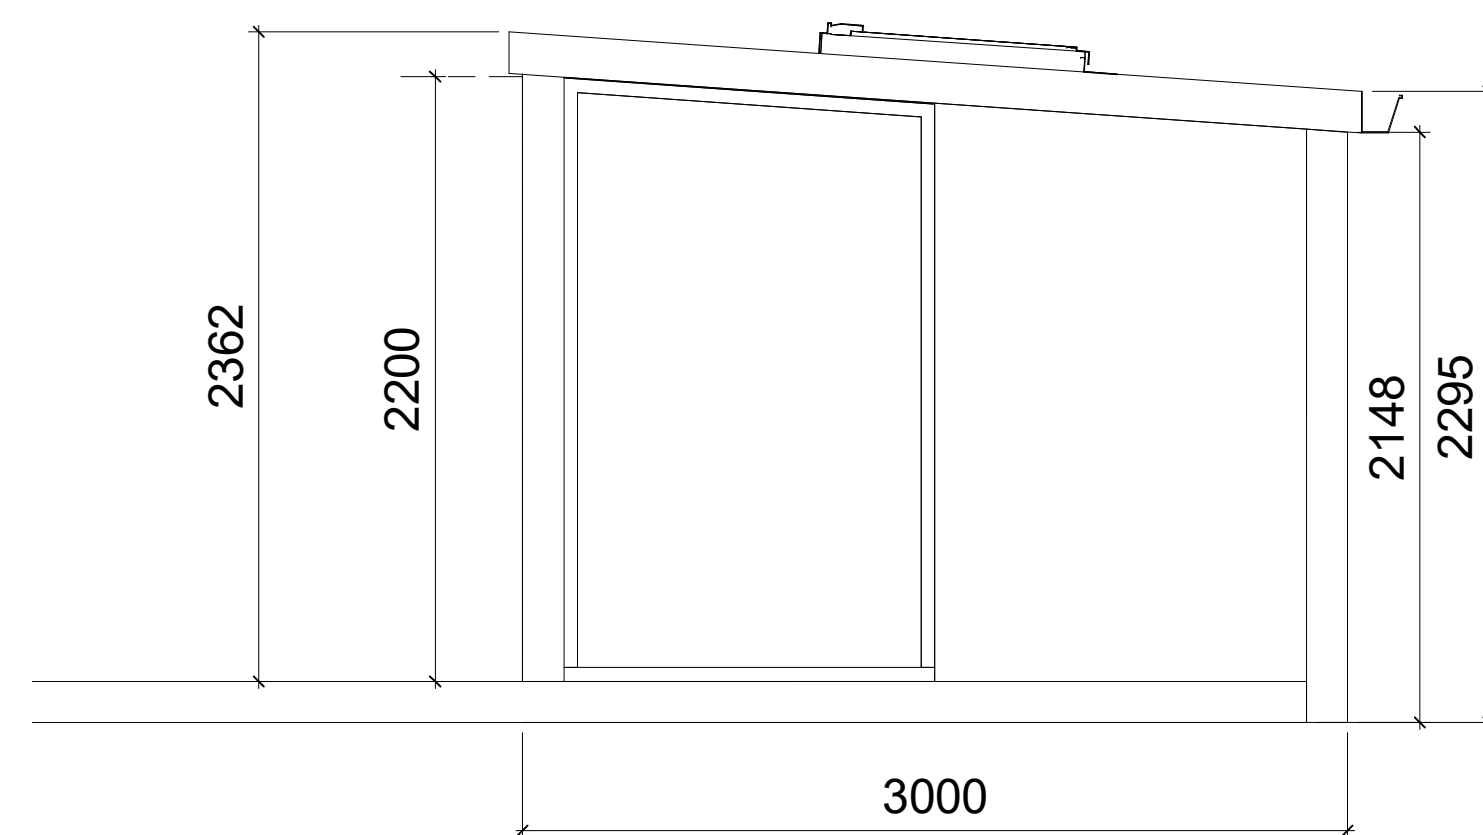

**Proposed Side Elevation - 7x3m OC**  
1 : 25

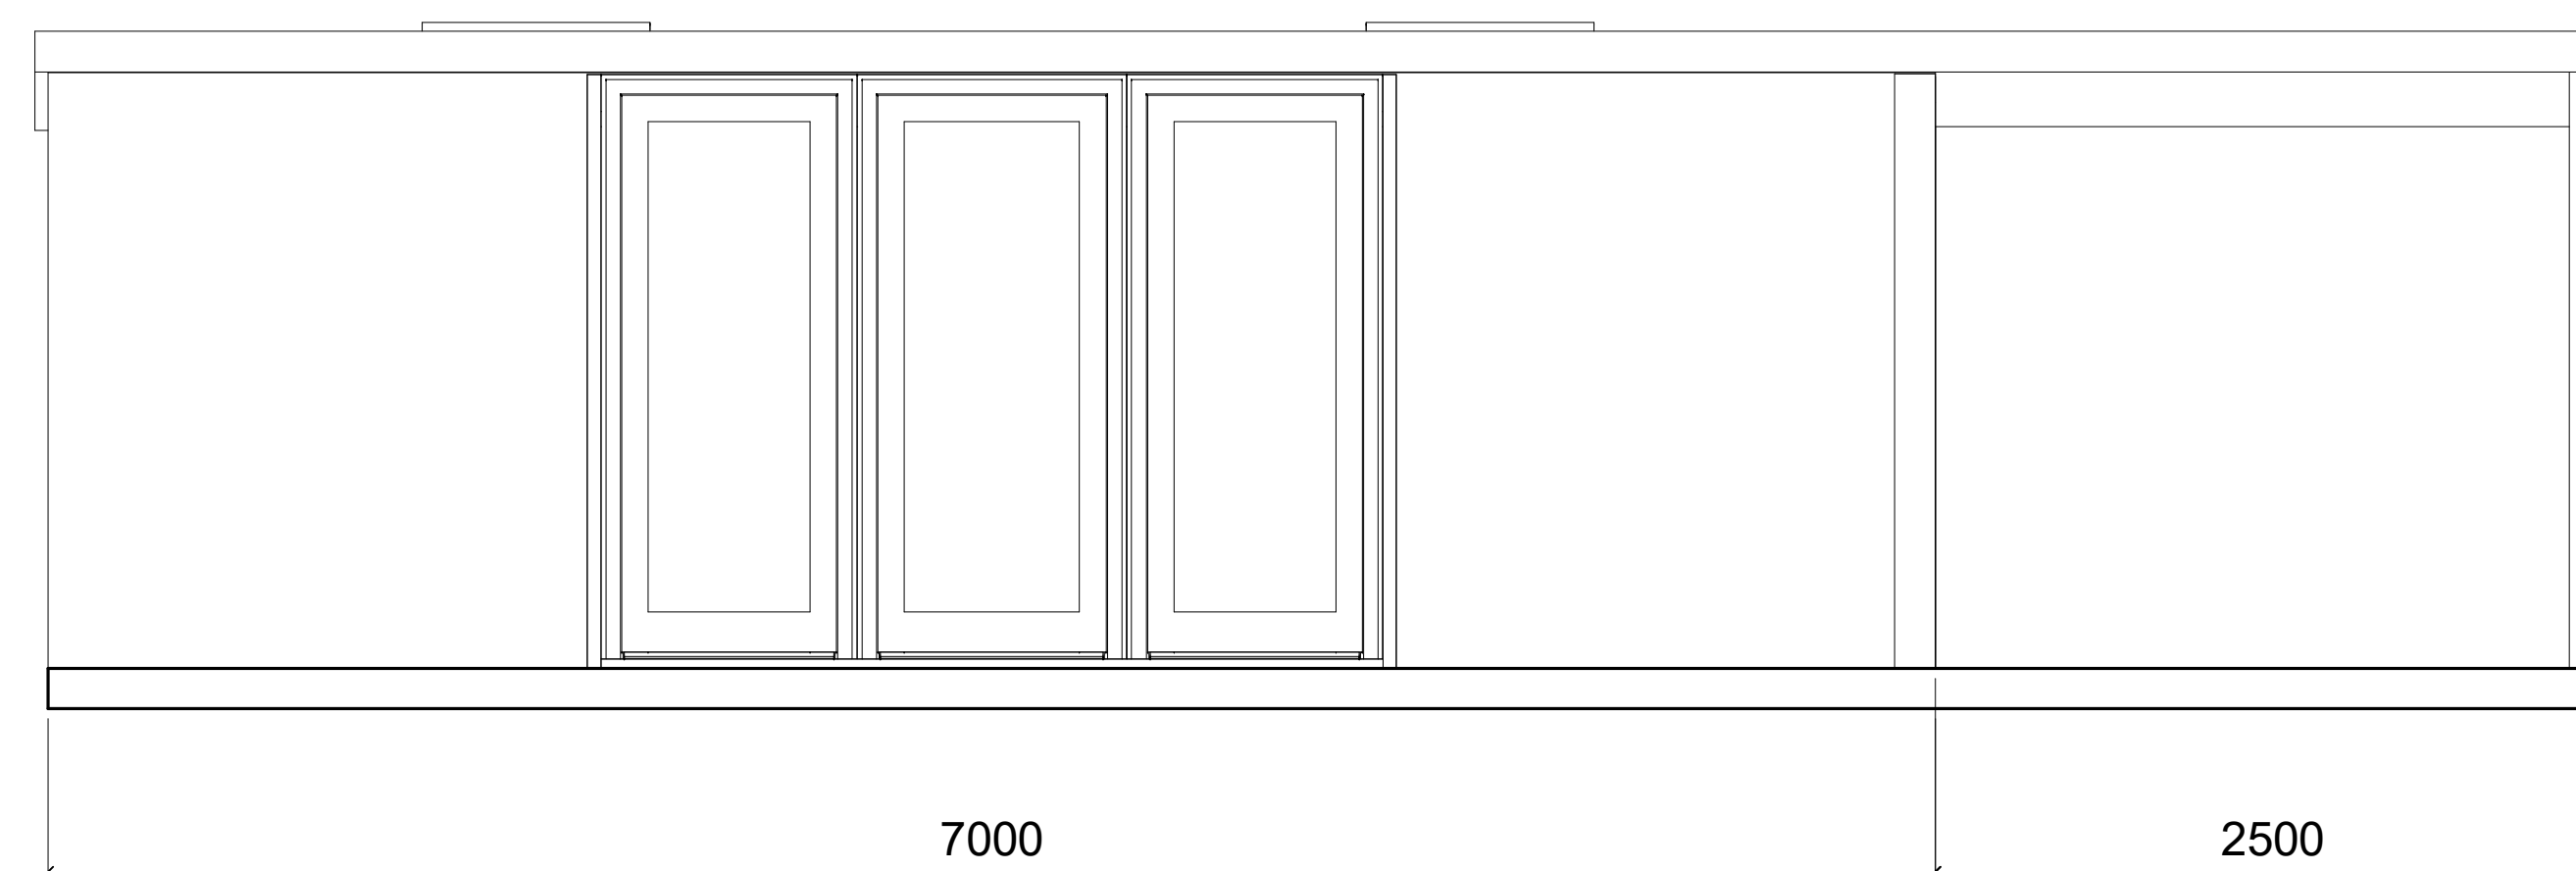

**2 Proposed Front Elevation - 7x3m OC**  
1 : 25

[illegible]

js3dvisuals@gmail.com

|         |  |
|---------|--|
| PROJECT |  |
|---------|--|

DAGARDEN ROOM

|  |       |
|--|-------|
|  | TITLE |
|--|-------|

GA Plan & 3D 7x3m  
OC

|        |  |
|--------|--|
| CLIENT |  |
|--------|--|

Darren Allison

|                                           |                       |                  |
|-------------------------------------------|-----------------------|------------------|
| DRAWN BY<br>Author                        | CHECKED BY<br>Checker | DATE<br>01/28/22 |
| SCALE (@ A1)<br>1 : 25                    | PROJECT NUMBER        |                  |
| DRAWING NUMBER<br>DAGR-JS3DV-ZZ-ZZ-A-0004 |                       | REV              |