




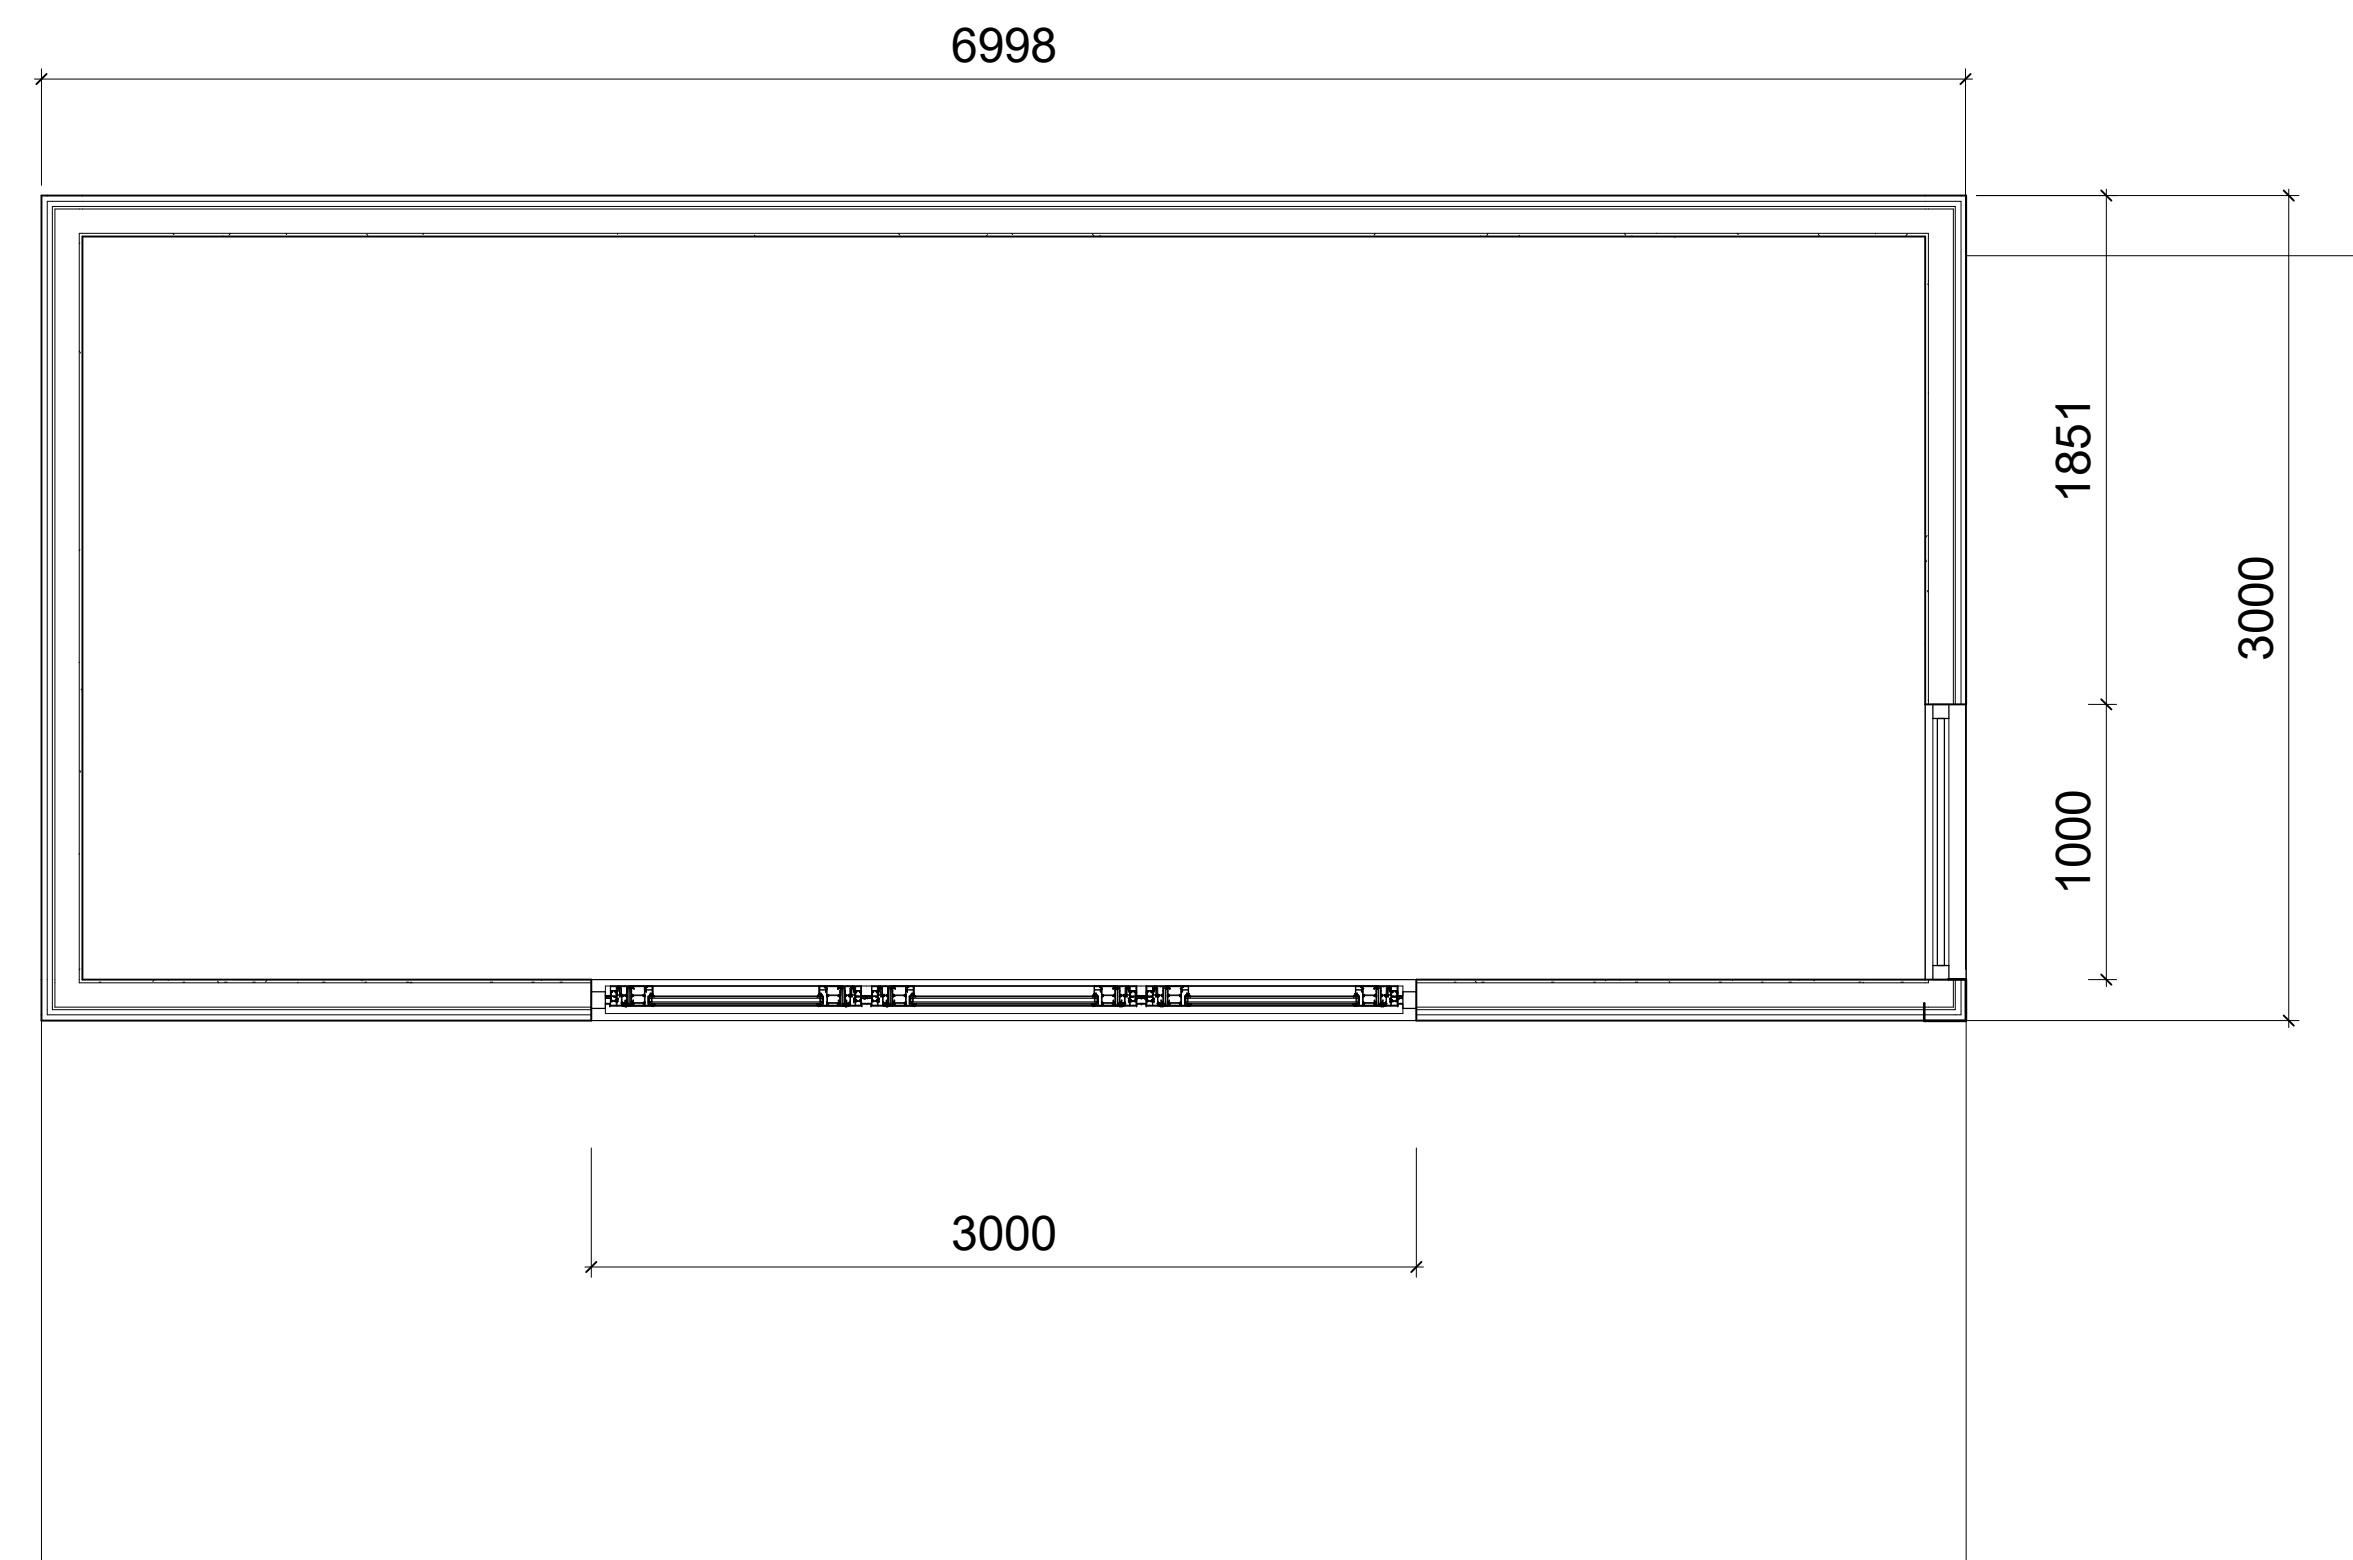

Proposed Garden Room Plan - 7m x 3m

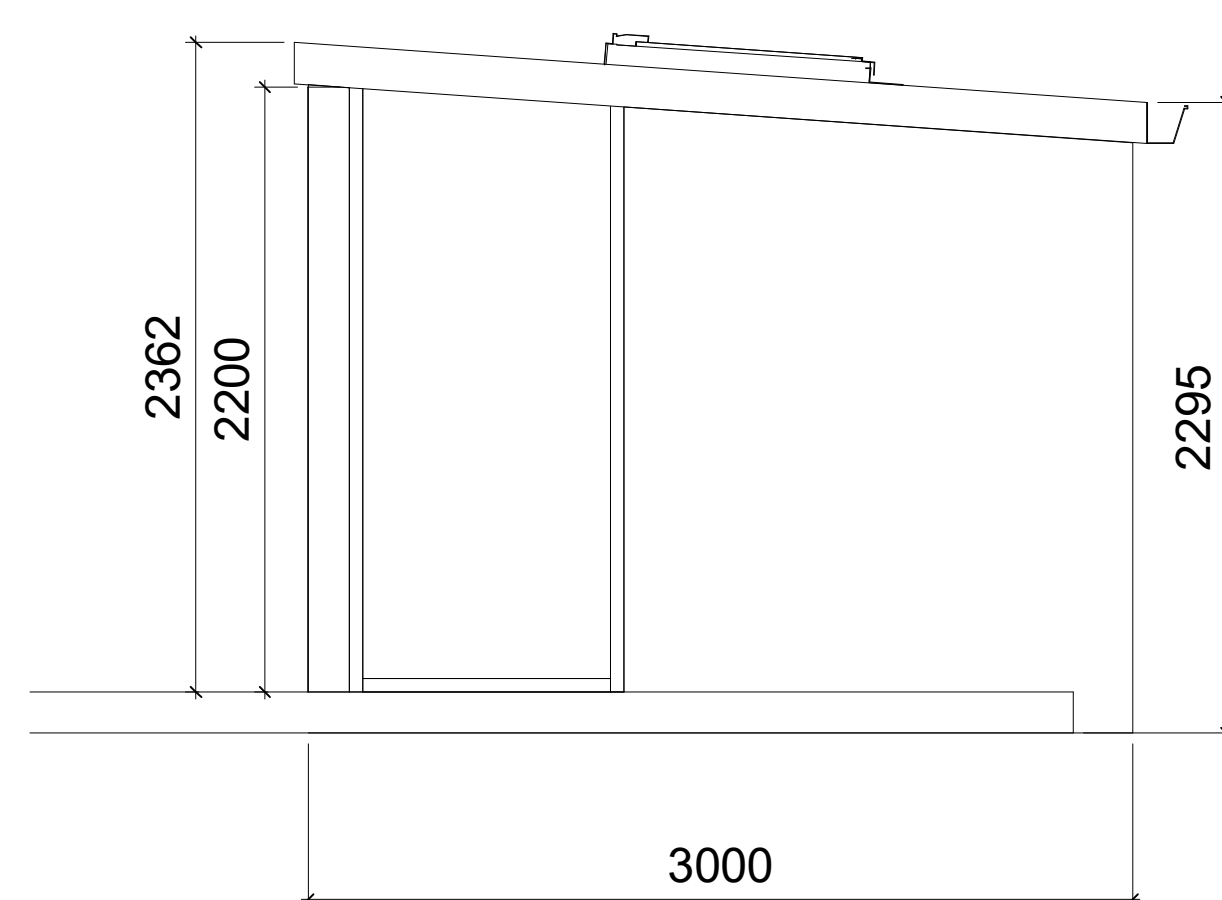

Propose Side Elevation

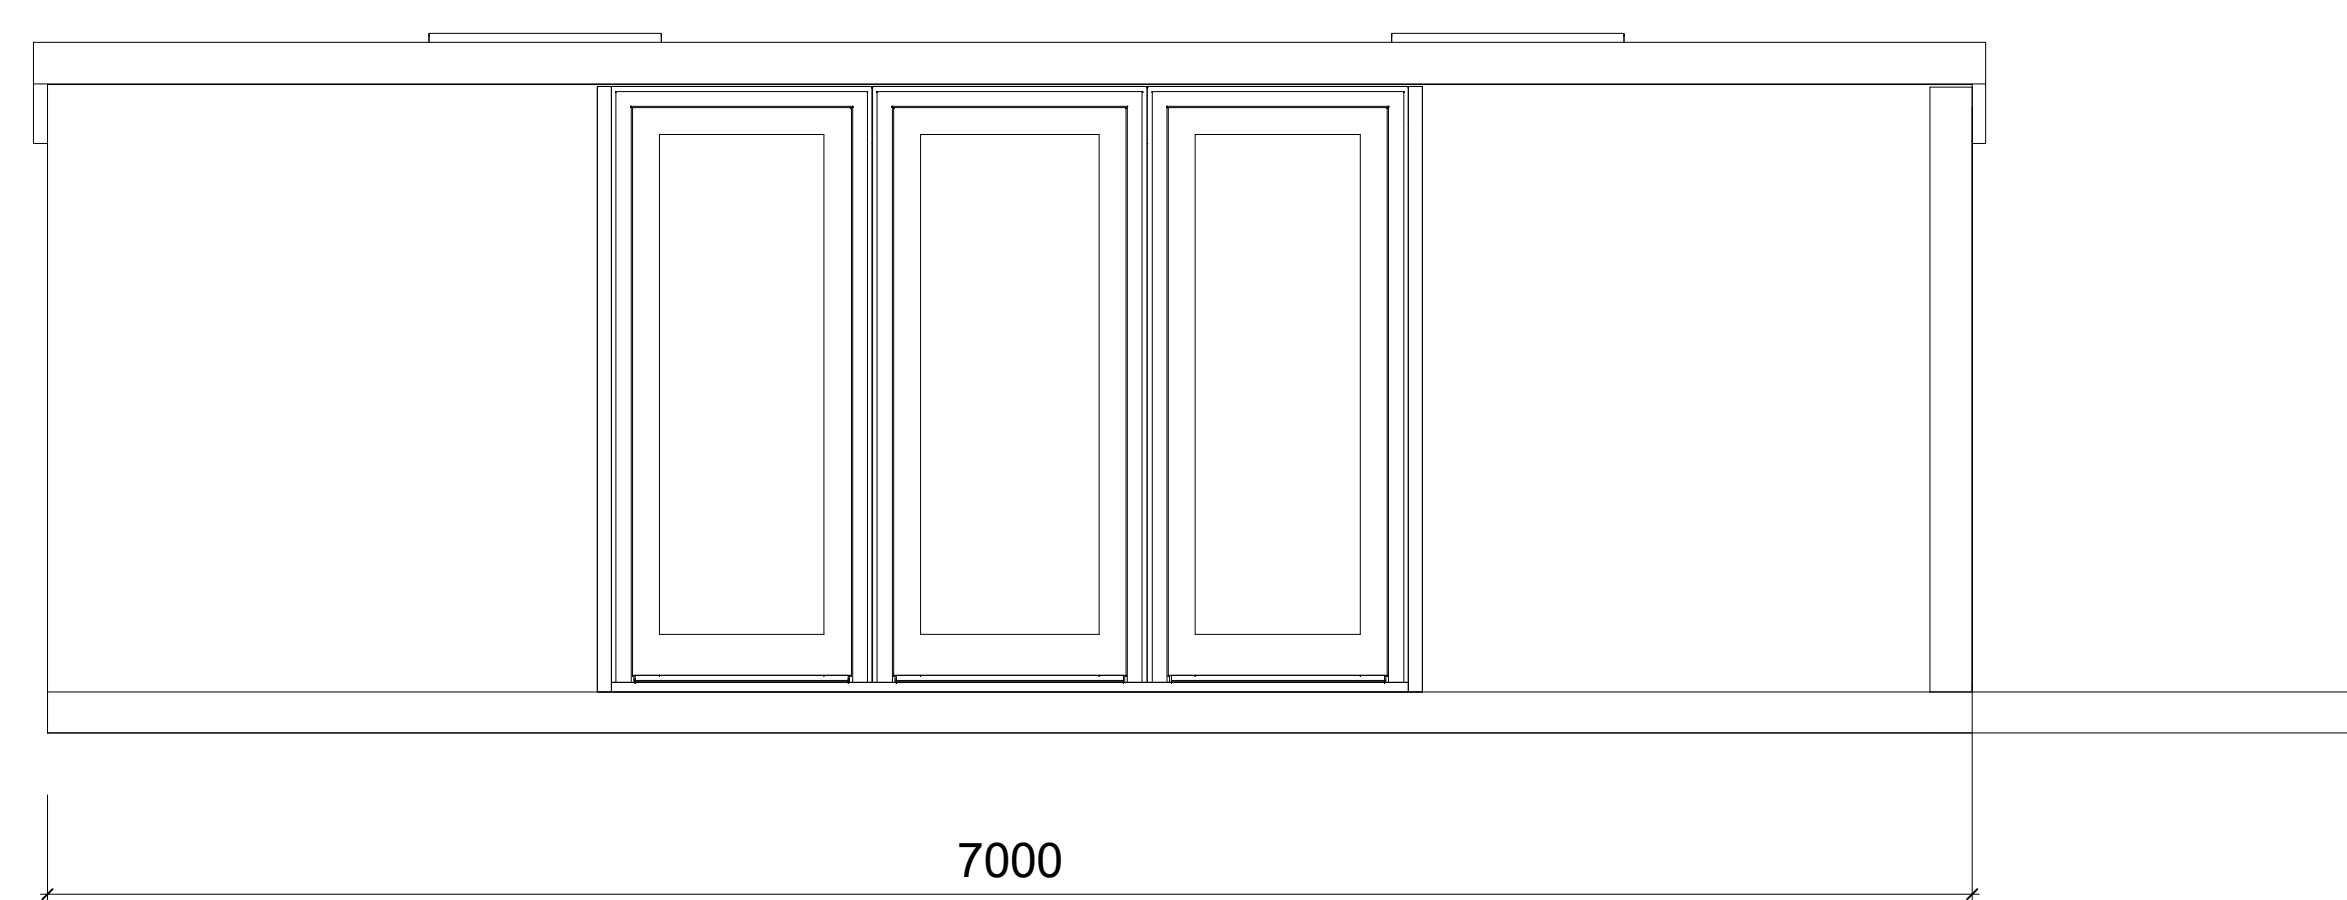

Propose Front Elevation

[illegible]

js3dvisuals@gmail.com

PROJECT

DAGARDEN ROOM

TITLE

GA Plan & 3D 7x3m
EC

CLIENT	
--------	--

Darren Allison

DRAWN BY Author		CHECKED BY Checker	DATE 02/25/21
SCALE (@ A1) 1 : 25		PROJECT NUMBER	
DRAWING NUMBER DAGR-JS3DV-ZZ-ZZ-A-0001			REV