





My Solus — 3m x 3m Enclosed Corner


mysolus.co.uk · enquiries@mysolus.co.uk · 0113 519 9843 — architectural drawings follow

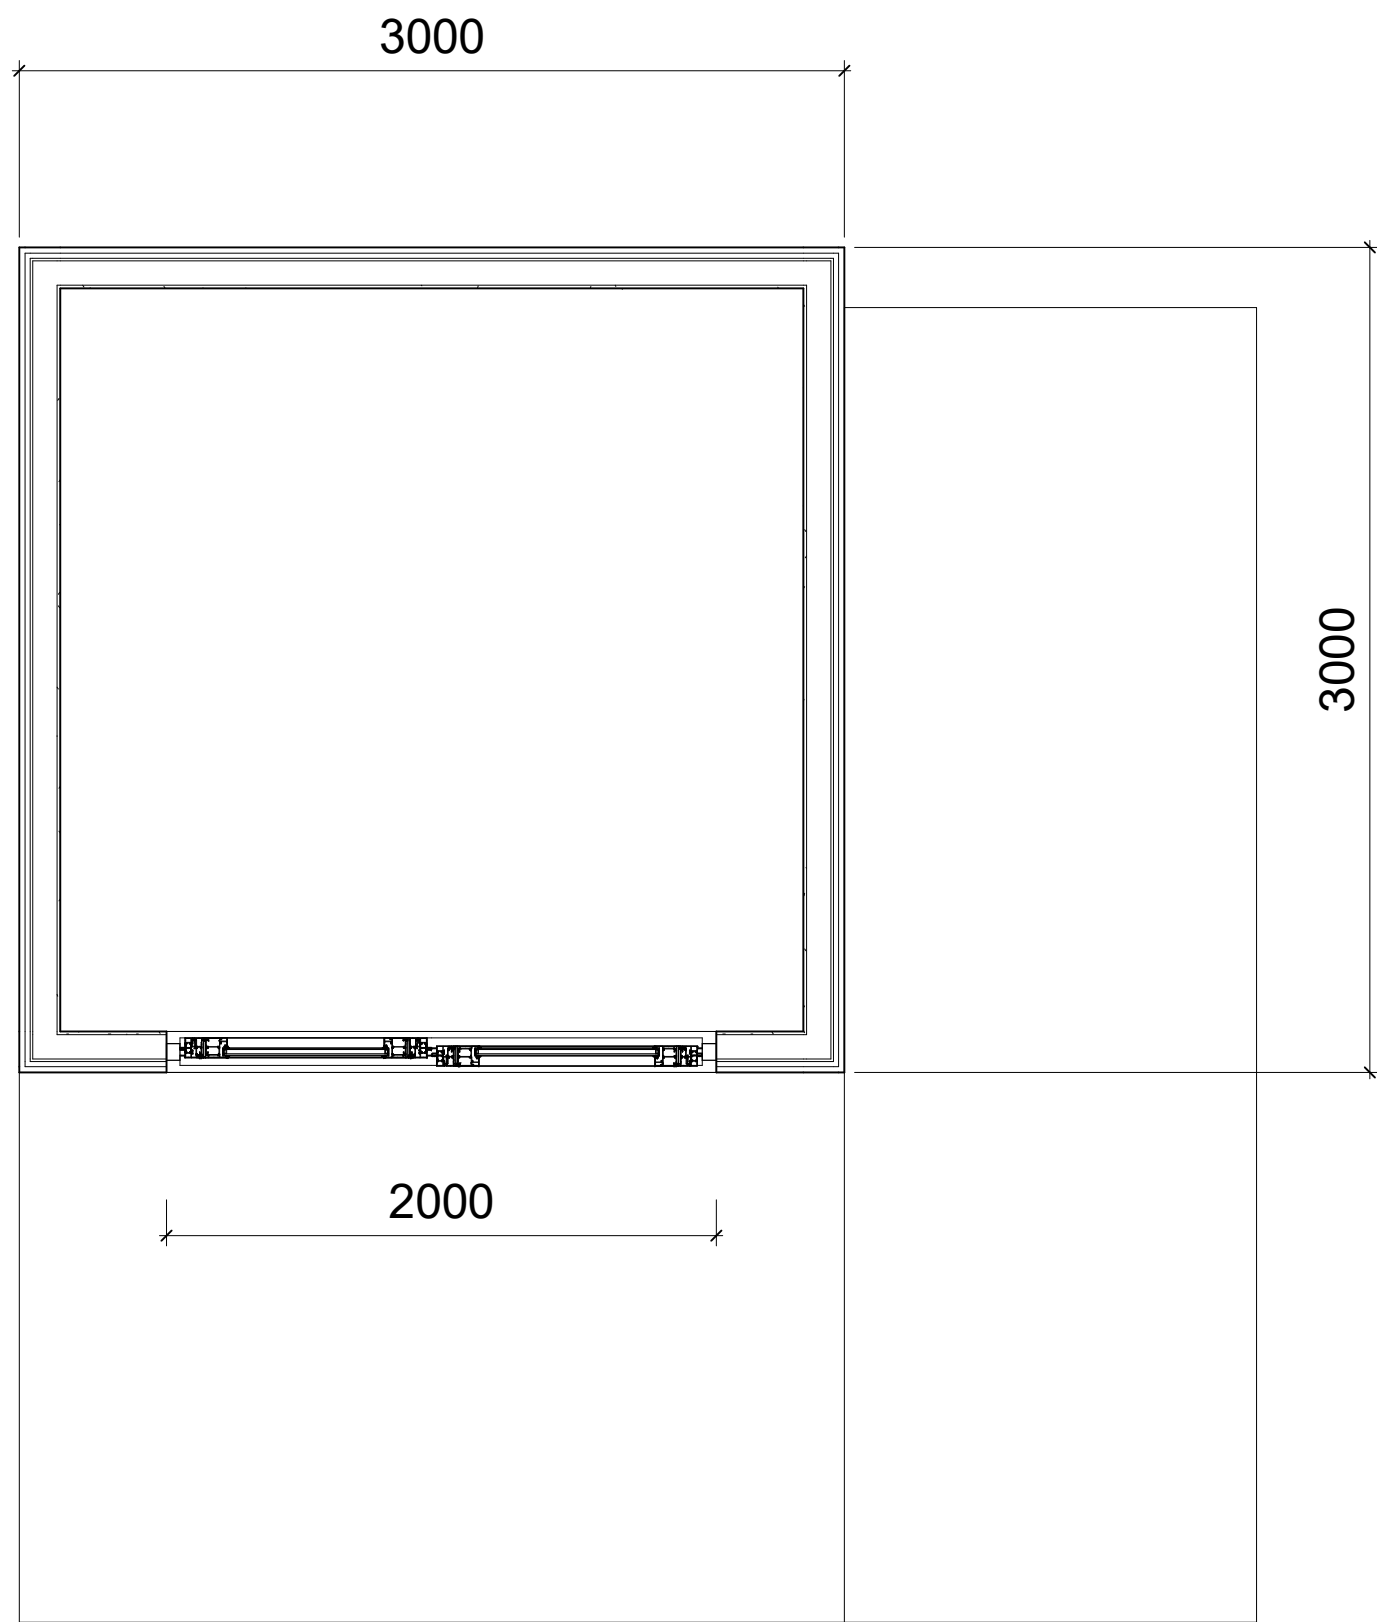

Proposed Garden Room Plan- 3m x 3m

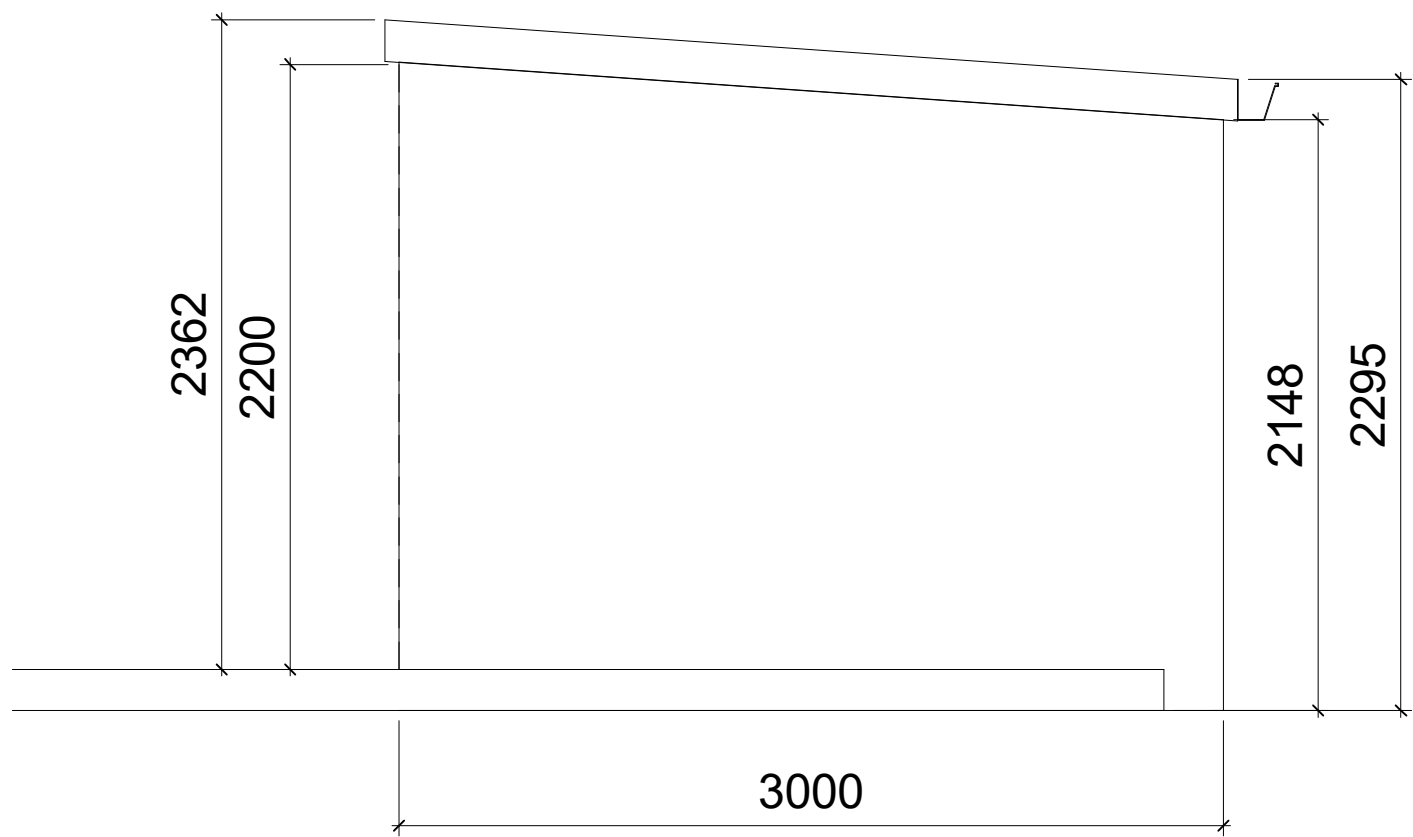

Proposed Side Elevation - 3x3m EC
1 : 25

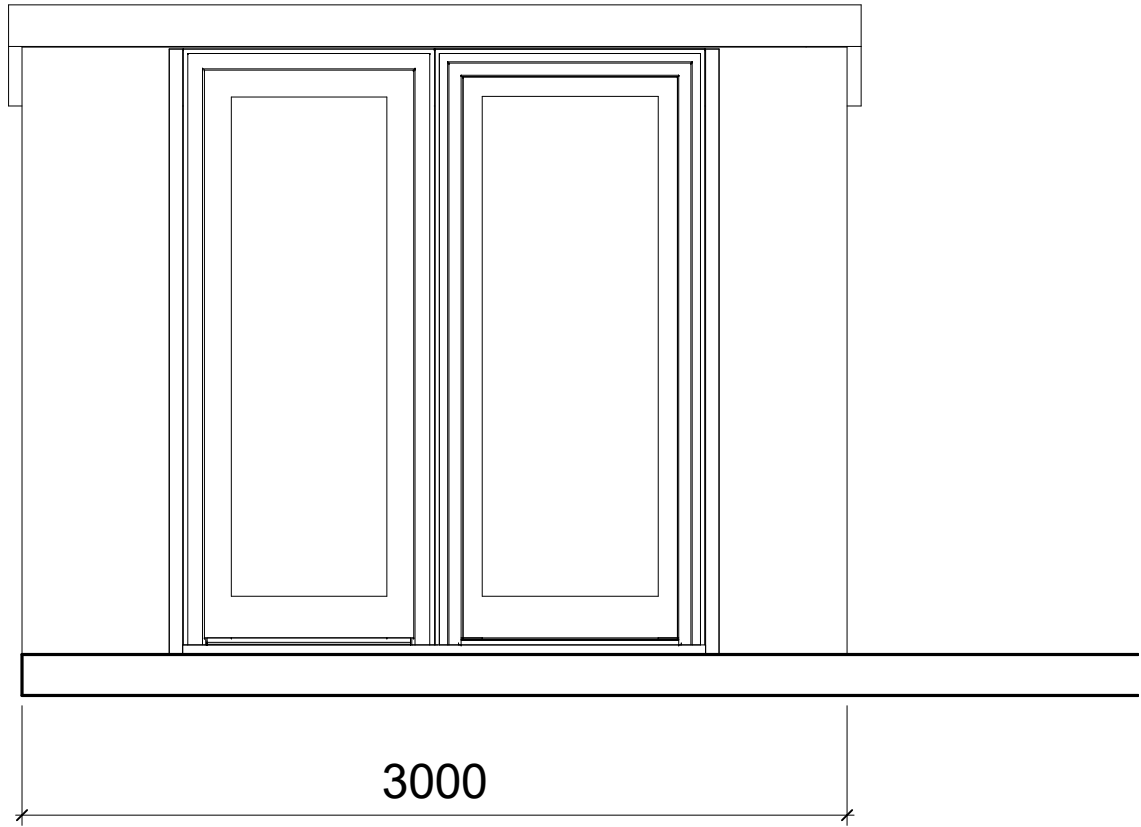

Proposed Front Elevation - 3x3m EC
1 : 25

Rev	Description	Date



js3dvisuals@gmail.com

PROJECT

DAGARDEN ROOM

TITLE

GA Plan & 3D 3x3m
EC

CLIENT

Darren Allison

DRAWN BY Author	CHECKED BY Checker	DATE 01/28/22
SCALE (@ A1) 1 : 25		PROJECT NUMBER

DRAWING NUMBER DAGR-JS3DV-ZZ-ZZ-A-0003	REV
---	-----