





My Solus — 7m x 3m Enclosed Corner


mysolus.co.uk · enquiries@mysolus.co.uk · 0113 519 9843 — architectural drawings follow

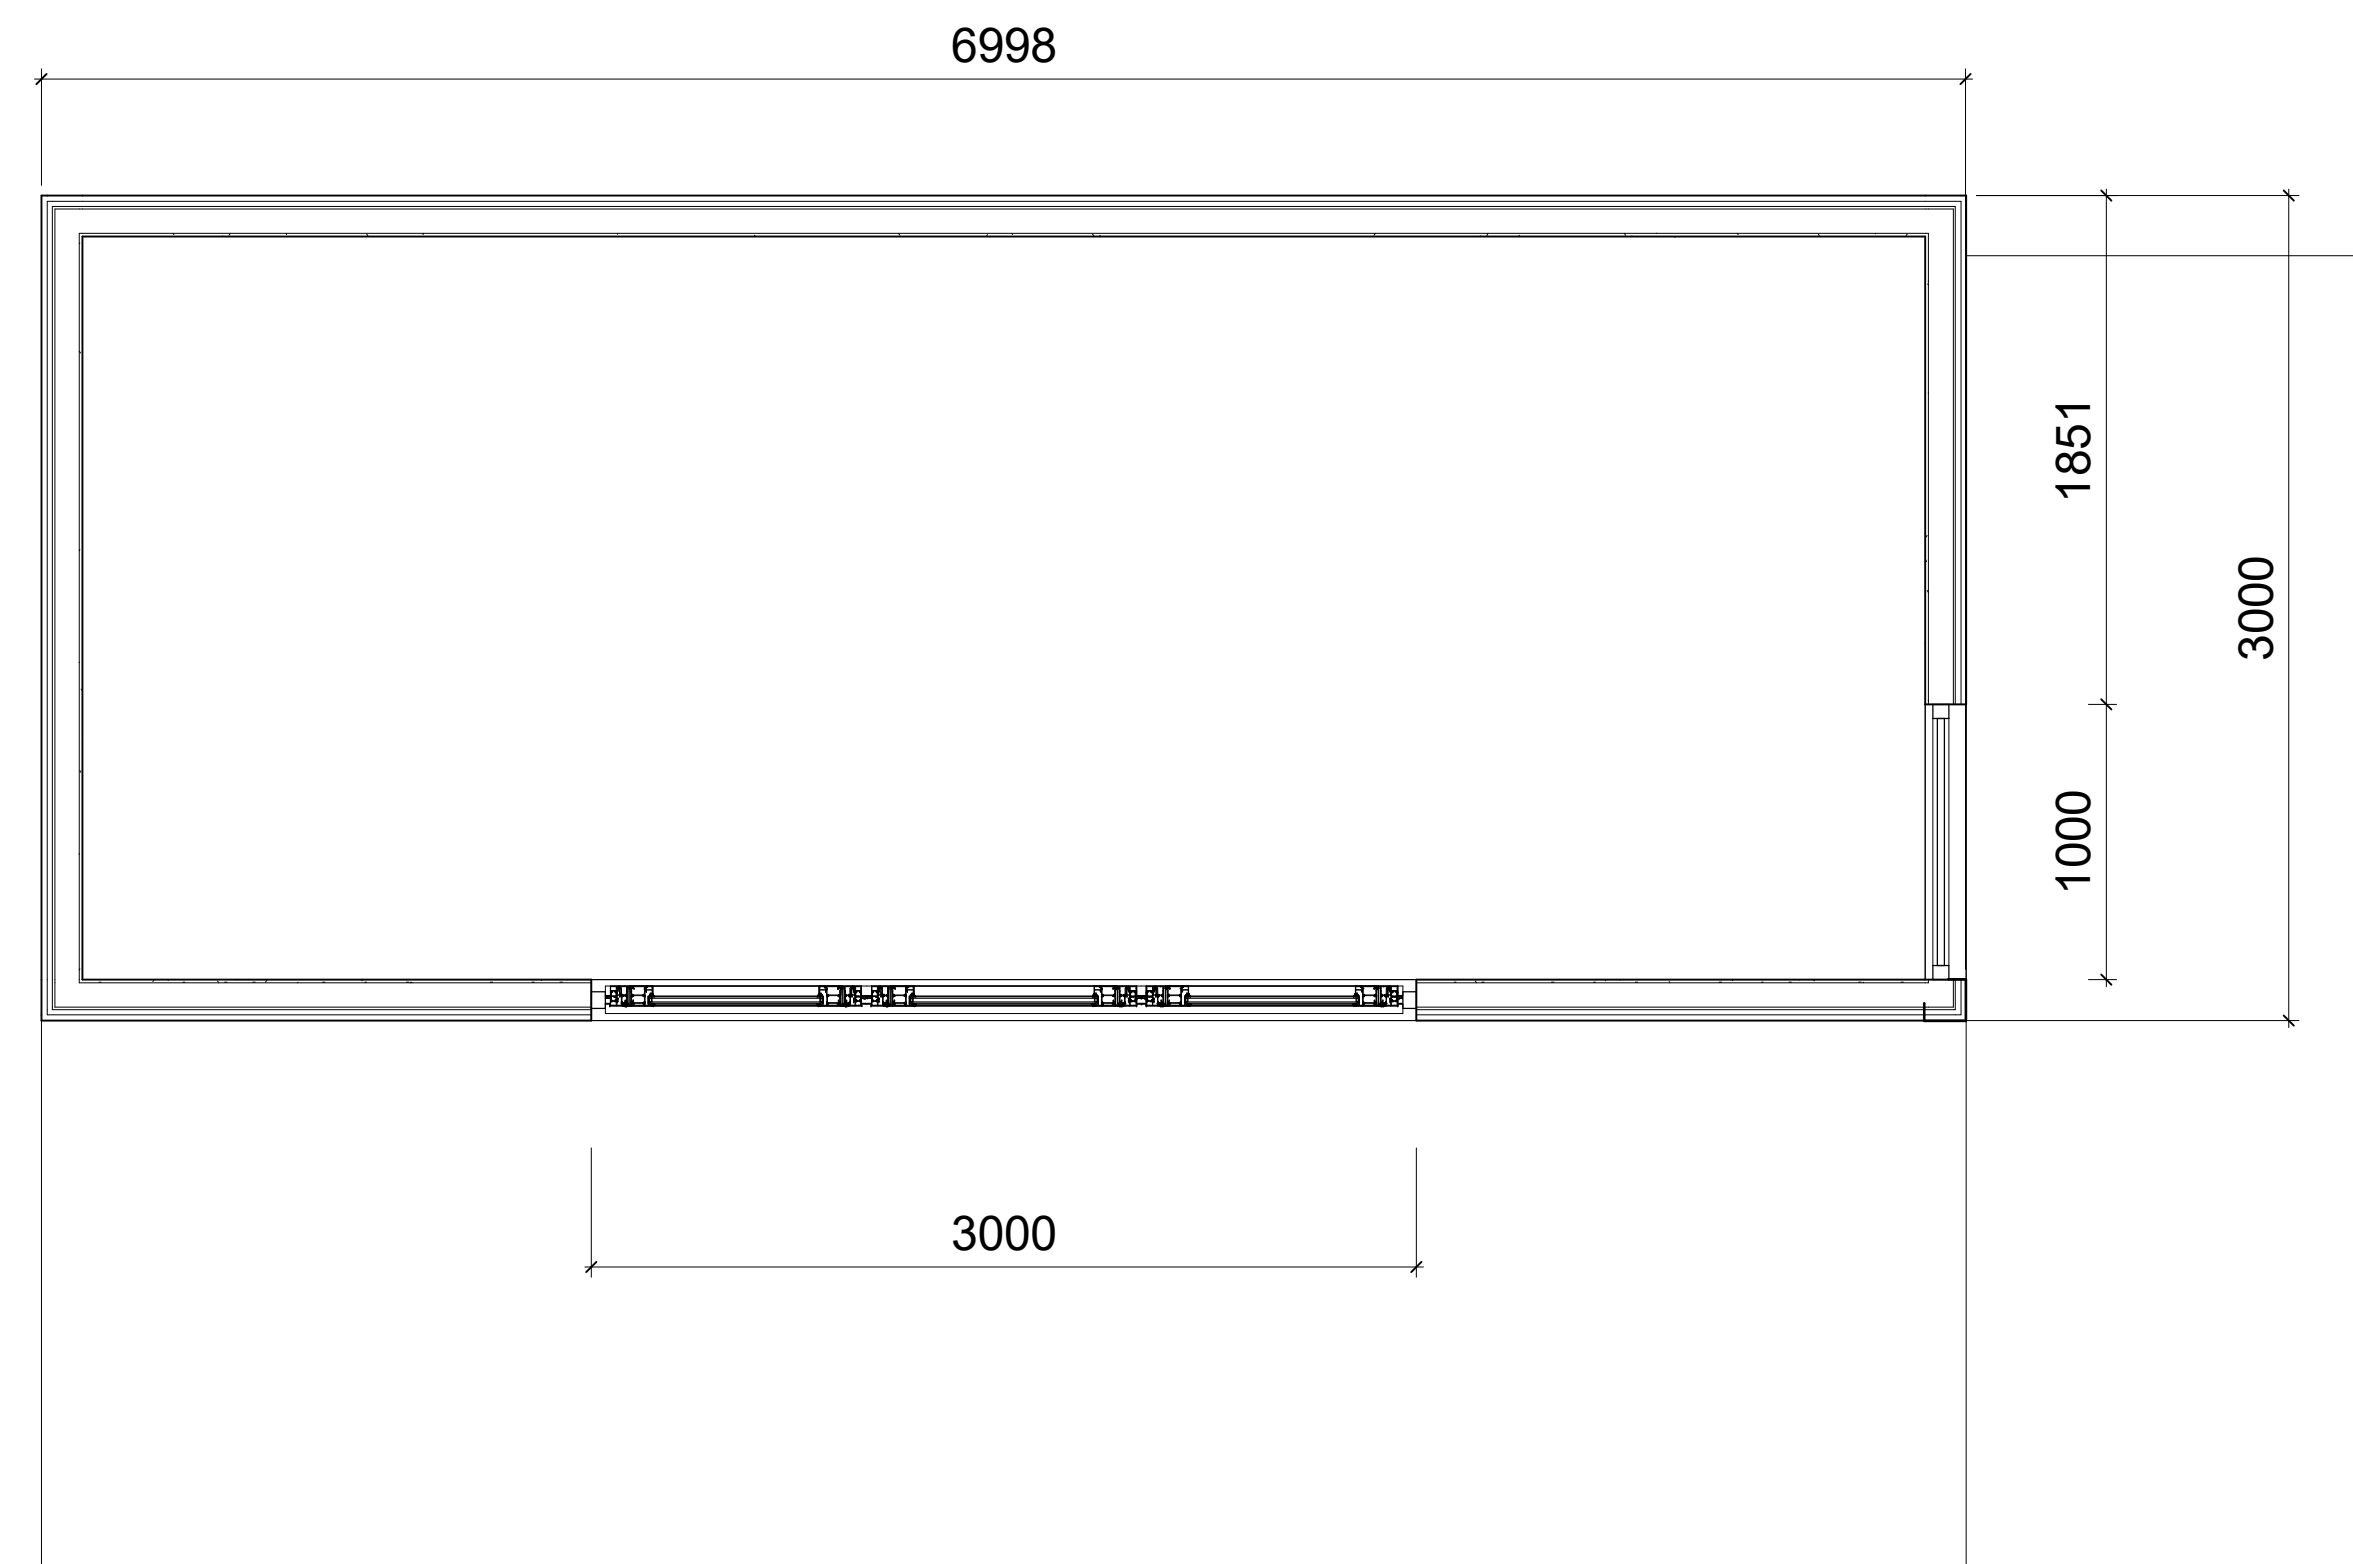

Proposed Garden Room Plan - 7m x 3m

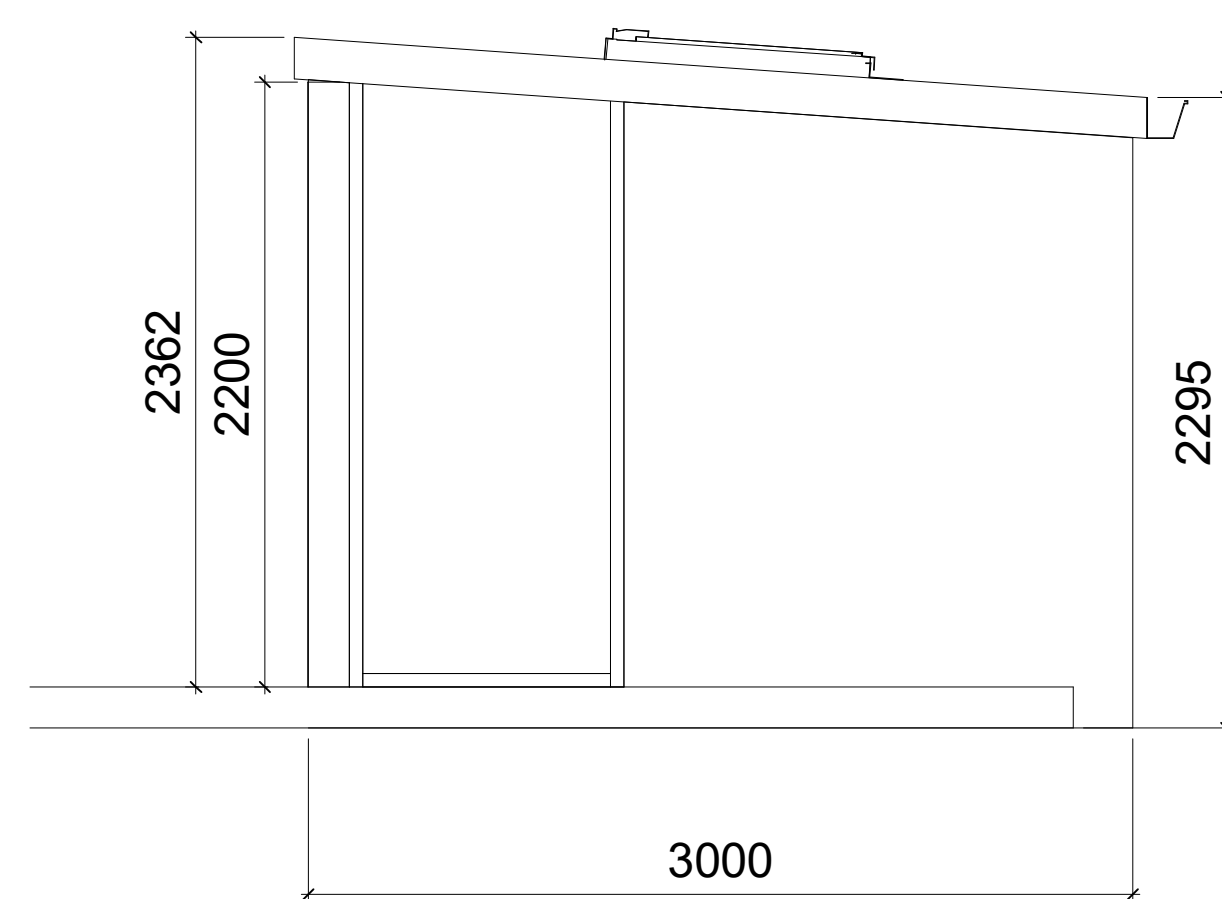

Propose Side Elevation

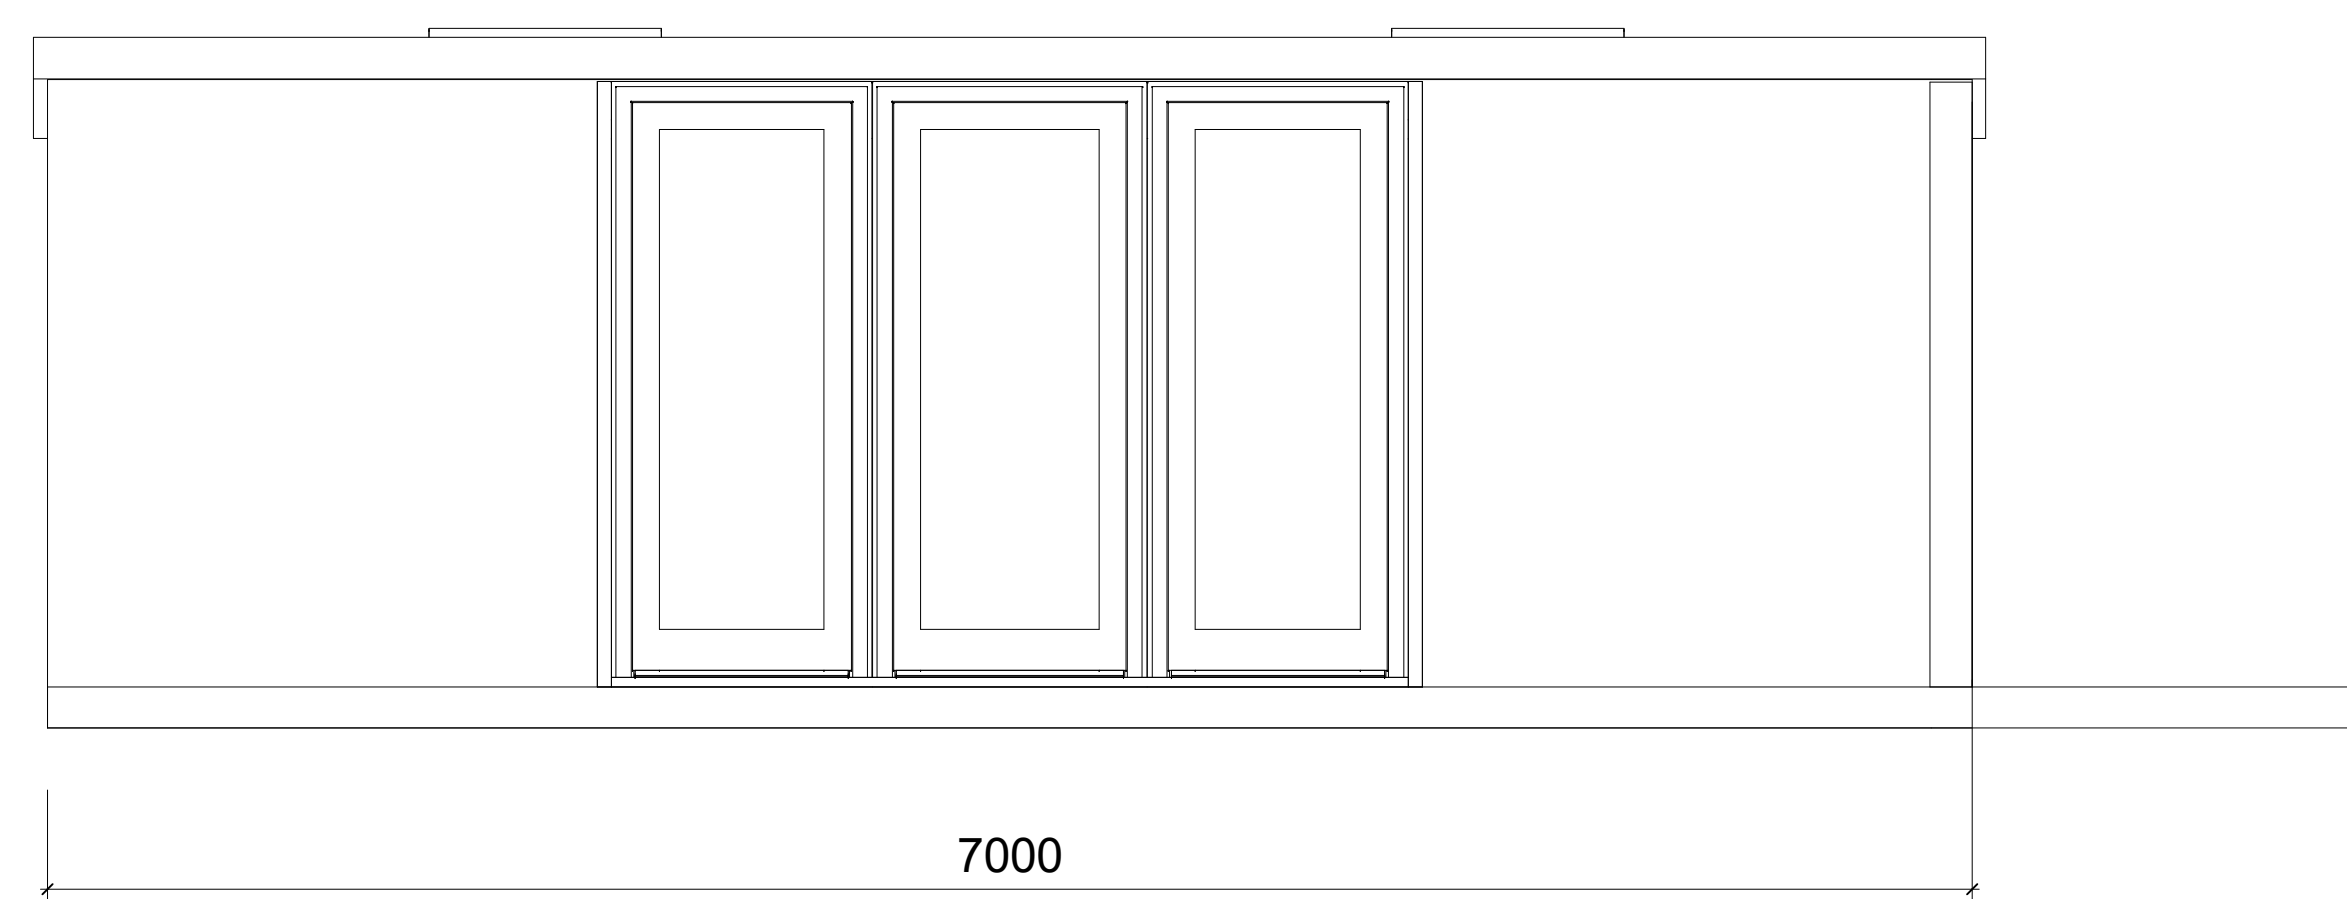

Propose Front Elevation

[illegible]

js3dvisuals@gmail.com

PROJECT	
---------	--

DAGARDEN ROOM

	TITLE
--	-------

GA Plan & 3D 7x3m
EC

CLIENT	
--------	--

Darren Allison

DRAWN BY
Author

CHECKED BY	
Checker	

DATE	02/25/21
------	----------

SCALE (@ A1)
1 : 25

PROJECT NUMBER	

DRAWING NUMBER

DAGR-JS3DV-ZZ-ZZ-A-0001

REV