




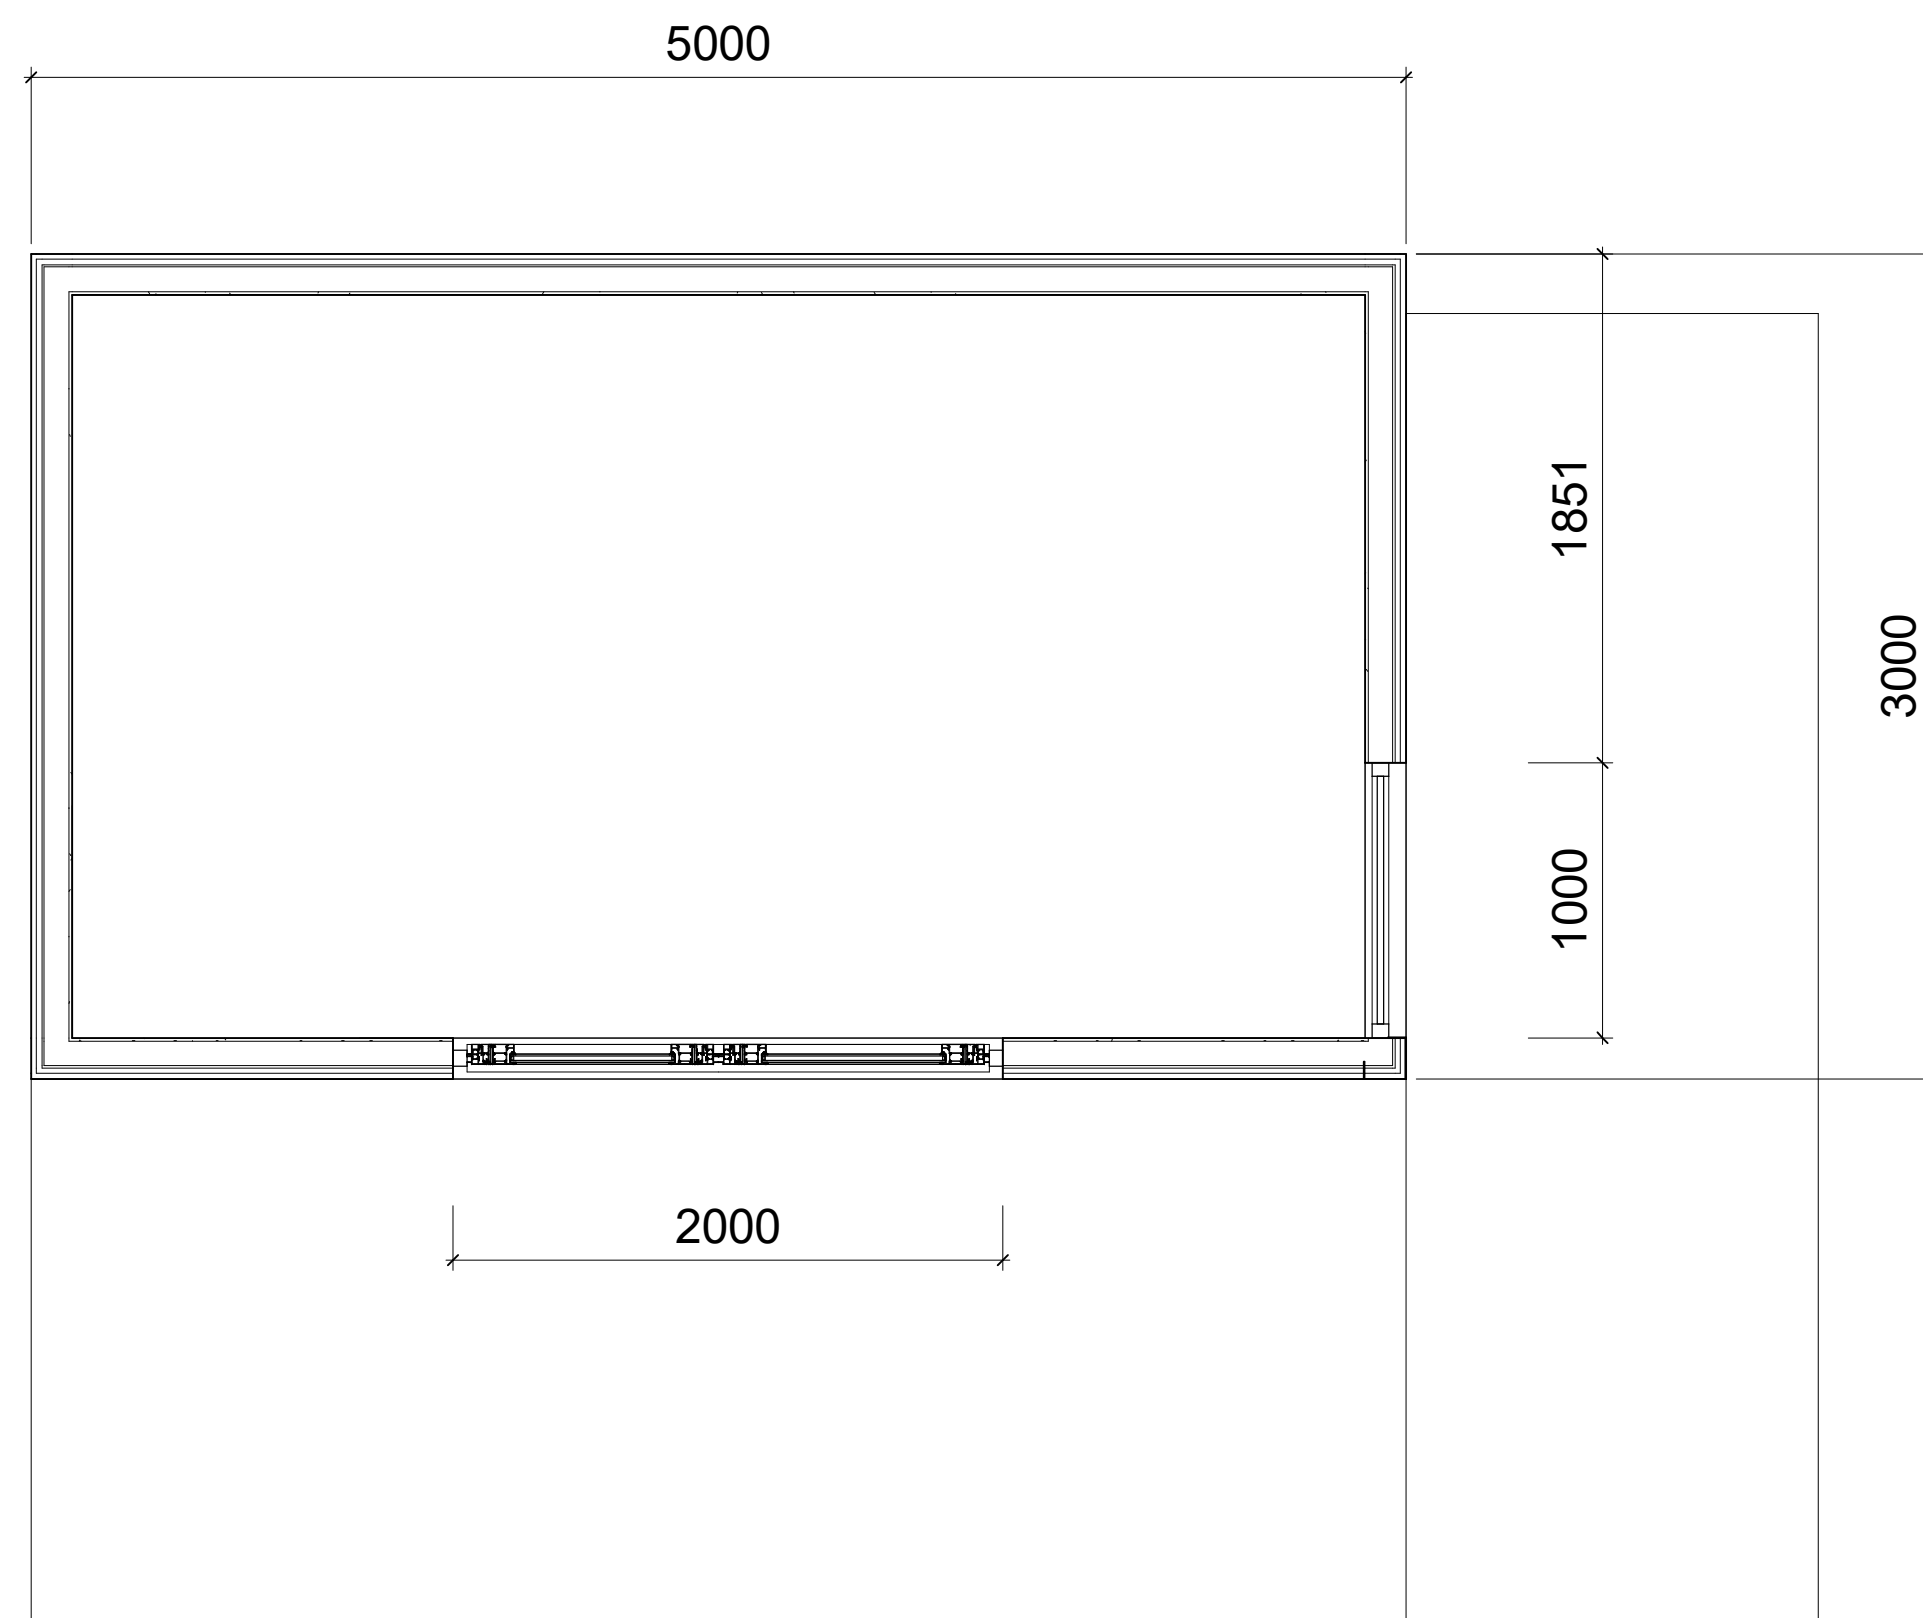

Proposed Garden Room Plan - 5m x 3m

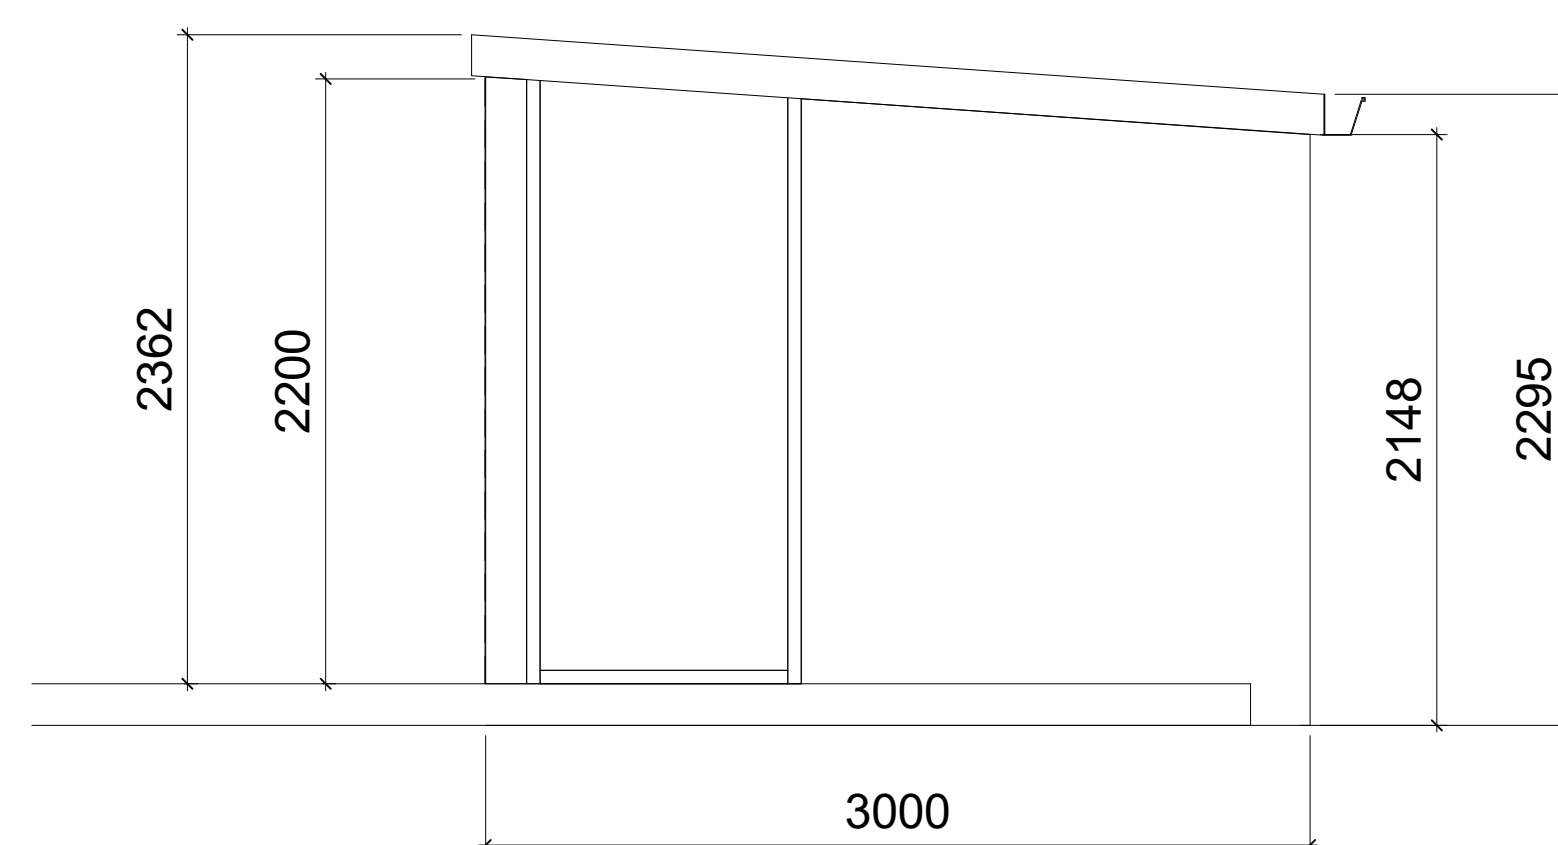

Proposed Side Elevation - 5x3m EC
1 : 25

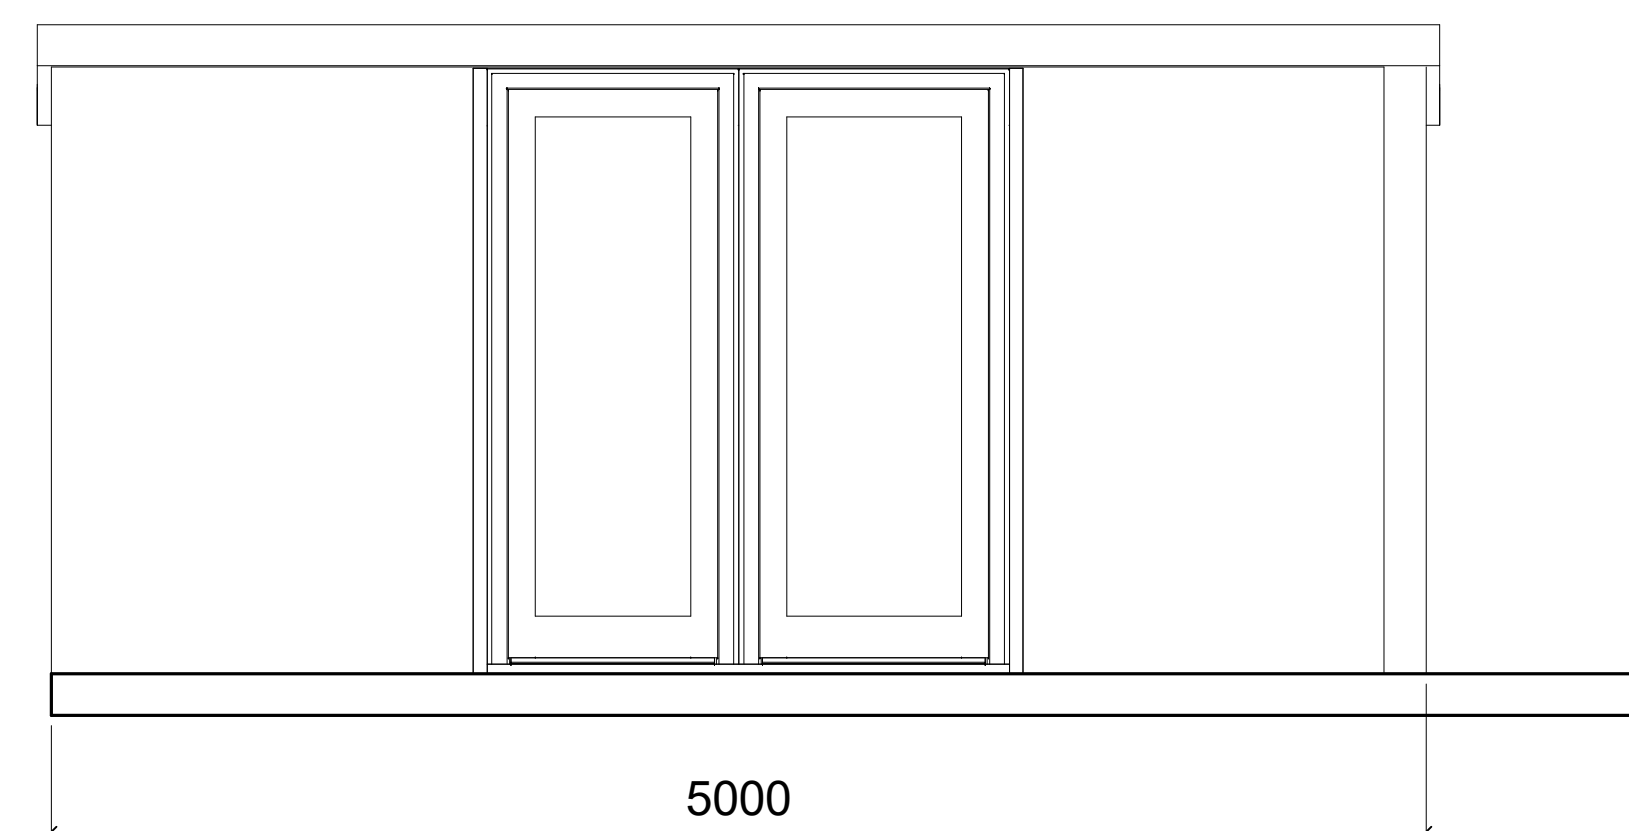

Proposed Front Elevation - 5x3m EC
1 : 25

[illegible]

js3dvisuals@gmail.com

PROJECT

DAGARDEN ROOM

TITLE

GA Plan & 3D 5x3m
EC

CLIENT	
--------	--

Darren Allison

DRAWN BY Author	CHECKED BY Checker	DATE 01/28/22
SCALE (@ A1) 1 : 25	PROJECT NUMBER	
DRAWING NUMBER DAGR-JS3DV-ZZ-ZZ-A-0002		REV