





My Solus — 7m x 3m Open Corner


mysolus.co.uk · enquiries@mysolus.co.uk · 0113 519 9843 — architectural drawings follow

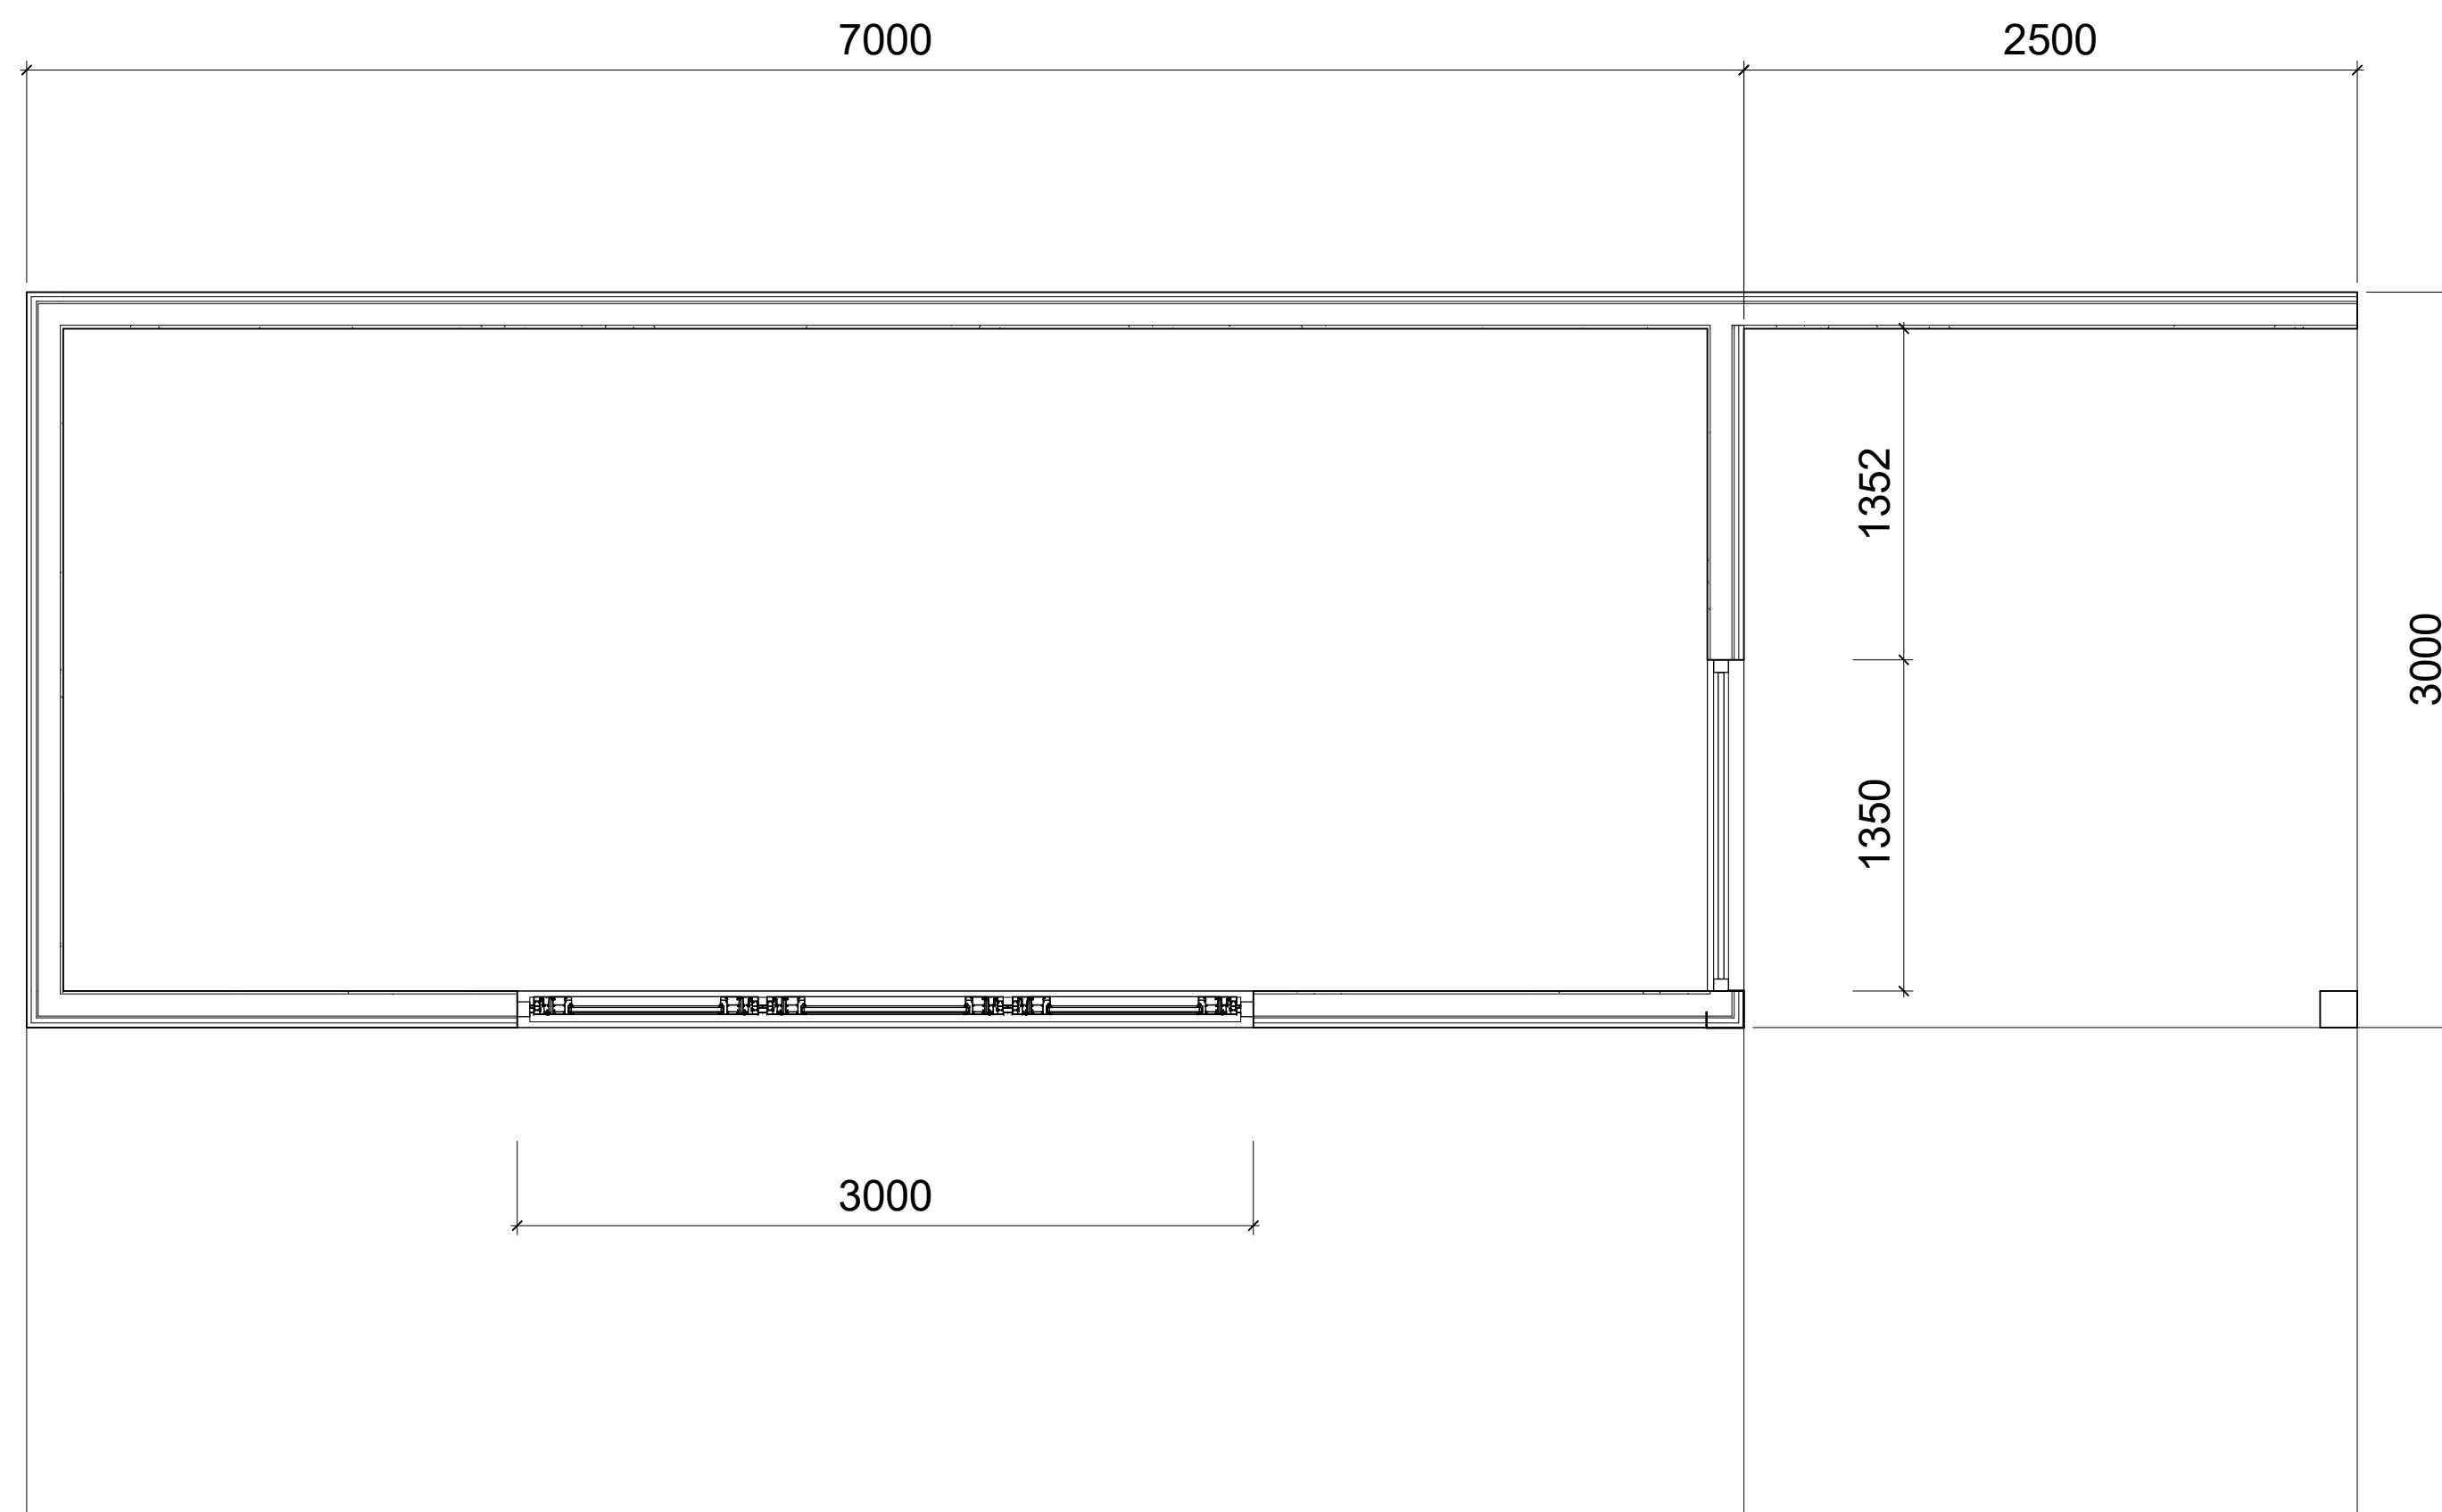

Proposed Garden Room Plan - 7m x 3m

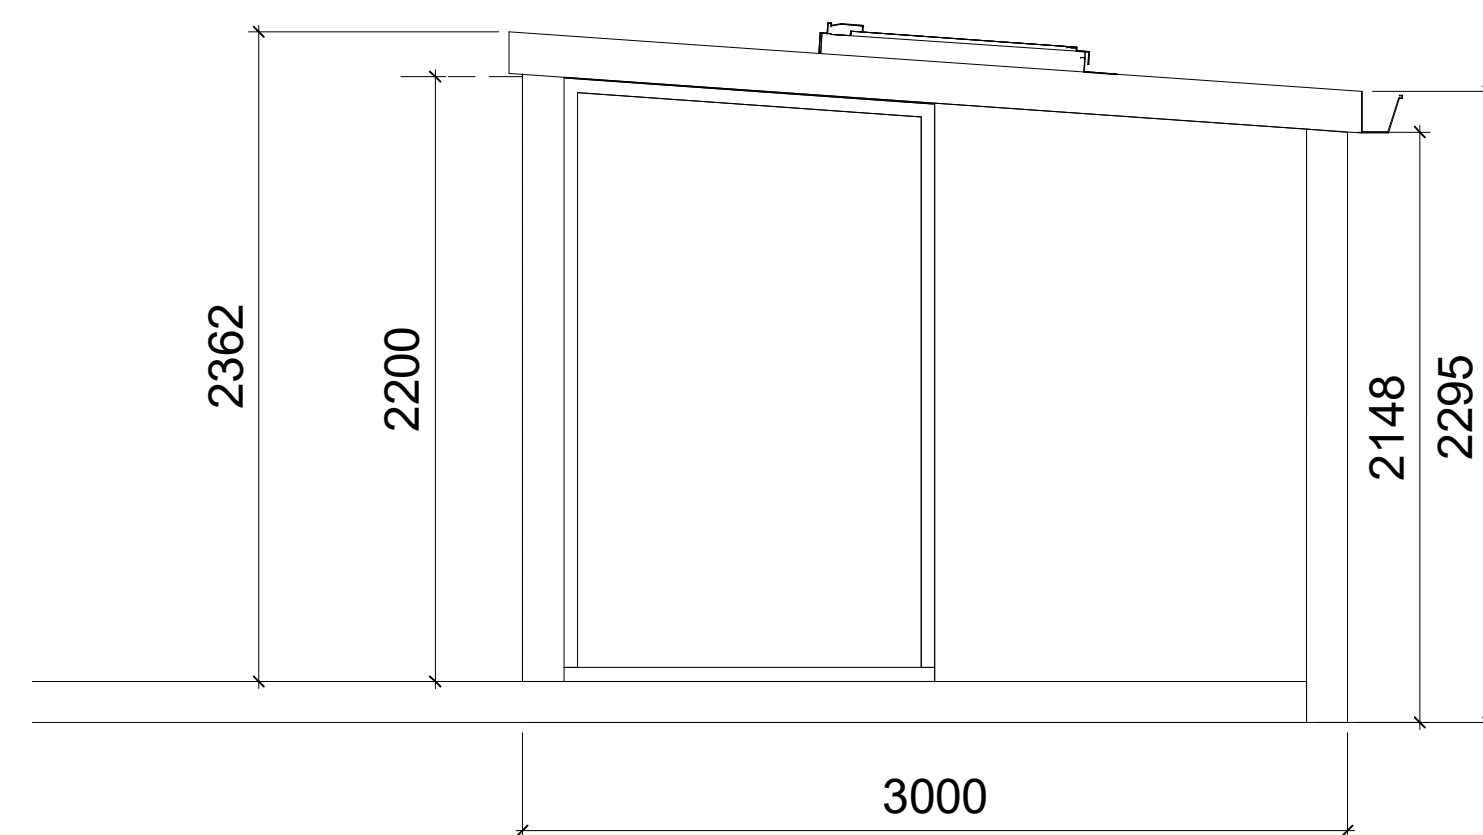

Proposed Side Elevation - 7x3m OC
1 : 25

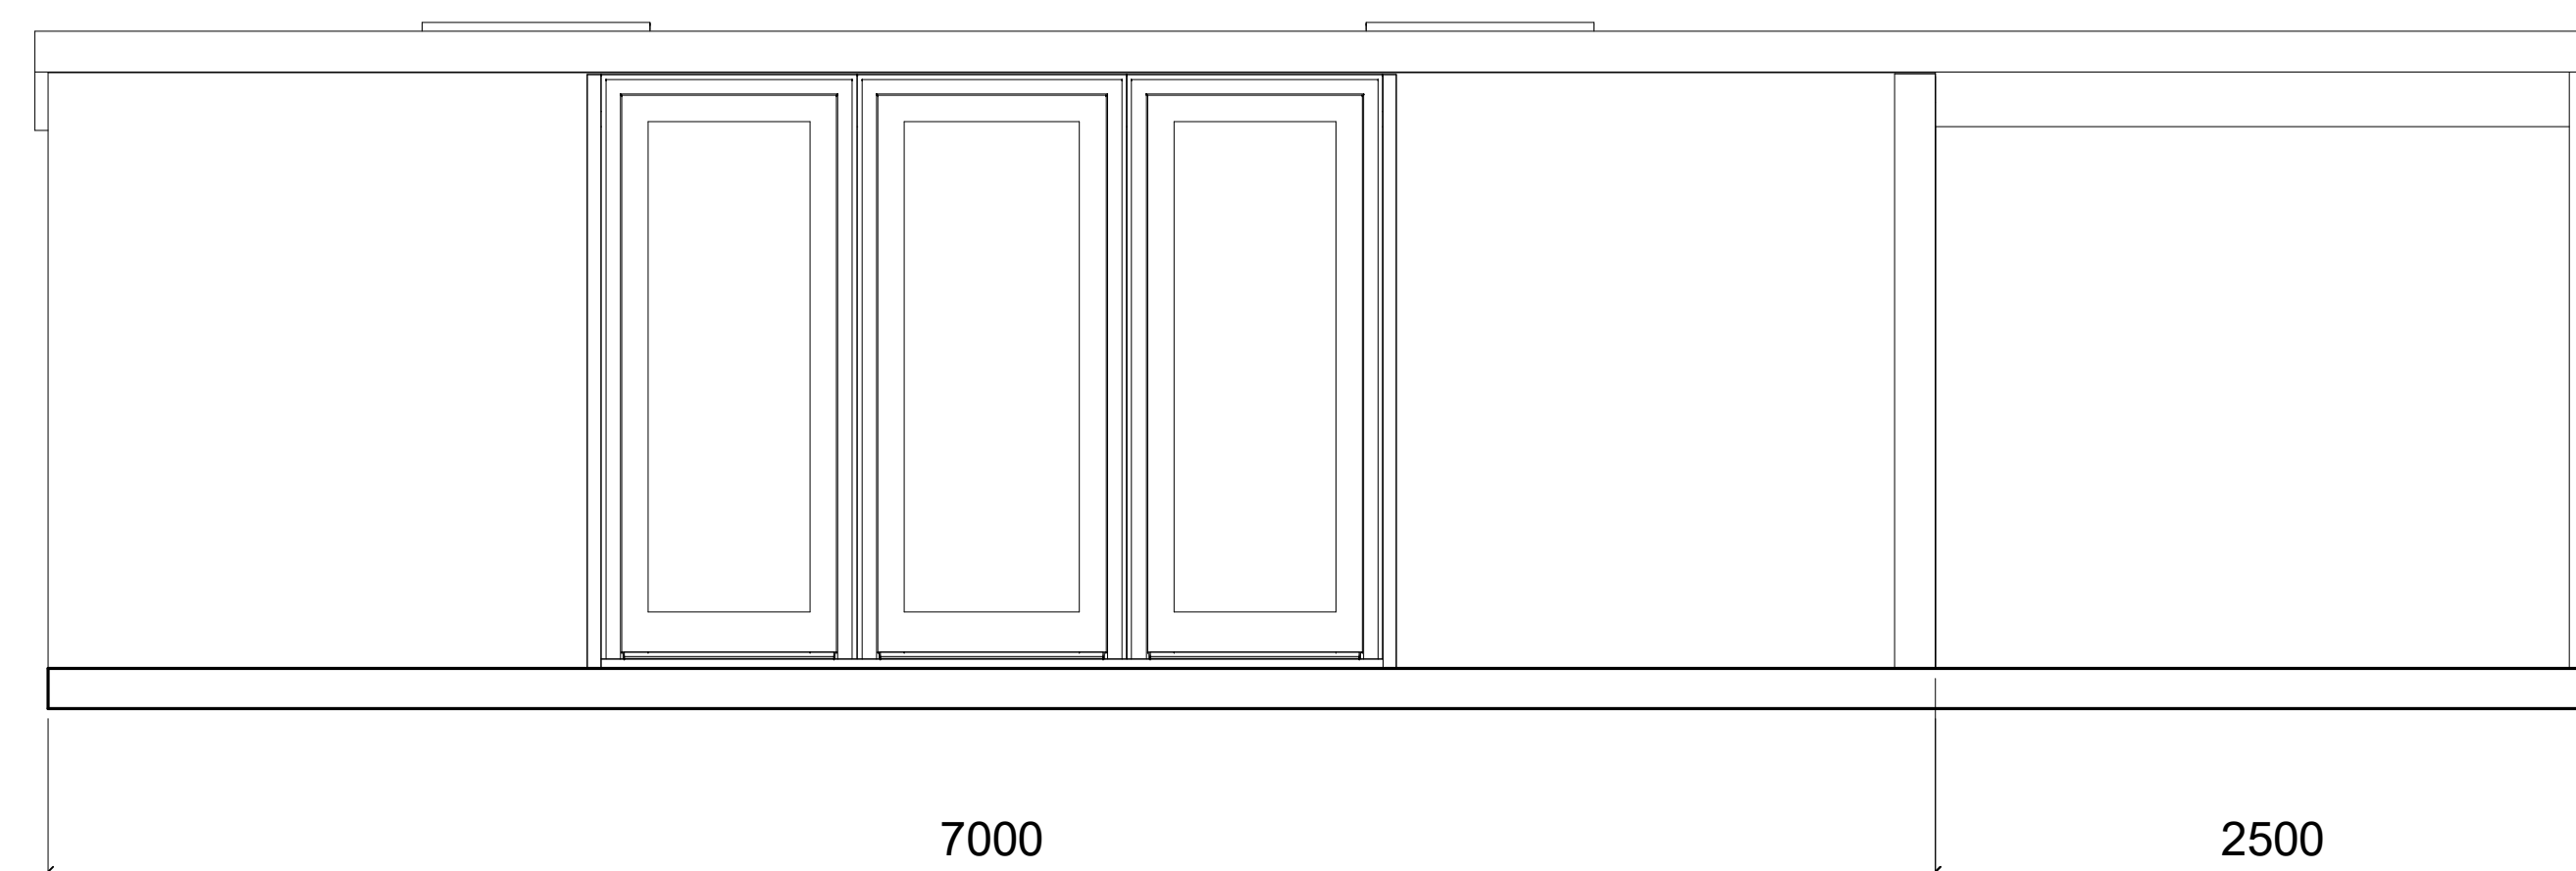

2 Proposed Front Elevation - 7x3m OC
1 : 25

[illegible]

js3dvisuals@gmail.com

PROJECT

DAGARDEN ROOM

	TITLE
--	-------

GA Plan & 3D 7x3m
OC

CLIENT	
--------	--

Darren Allison

DRAWN BY Author	CHECKED BY Checker	DATE 01/28/22
SCALE (@ A1) 1 : 25	PROJECT NUMBER	
DRAWING NUMBER DAGR-JS3DV-ZZ-ZZ-A-0004		REV