
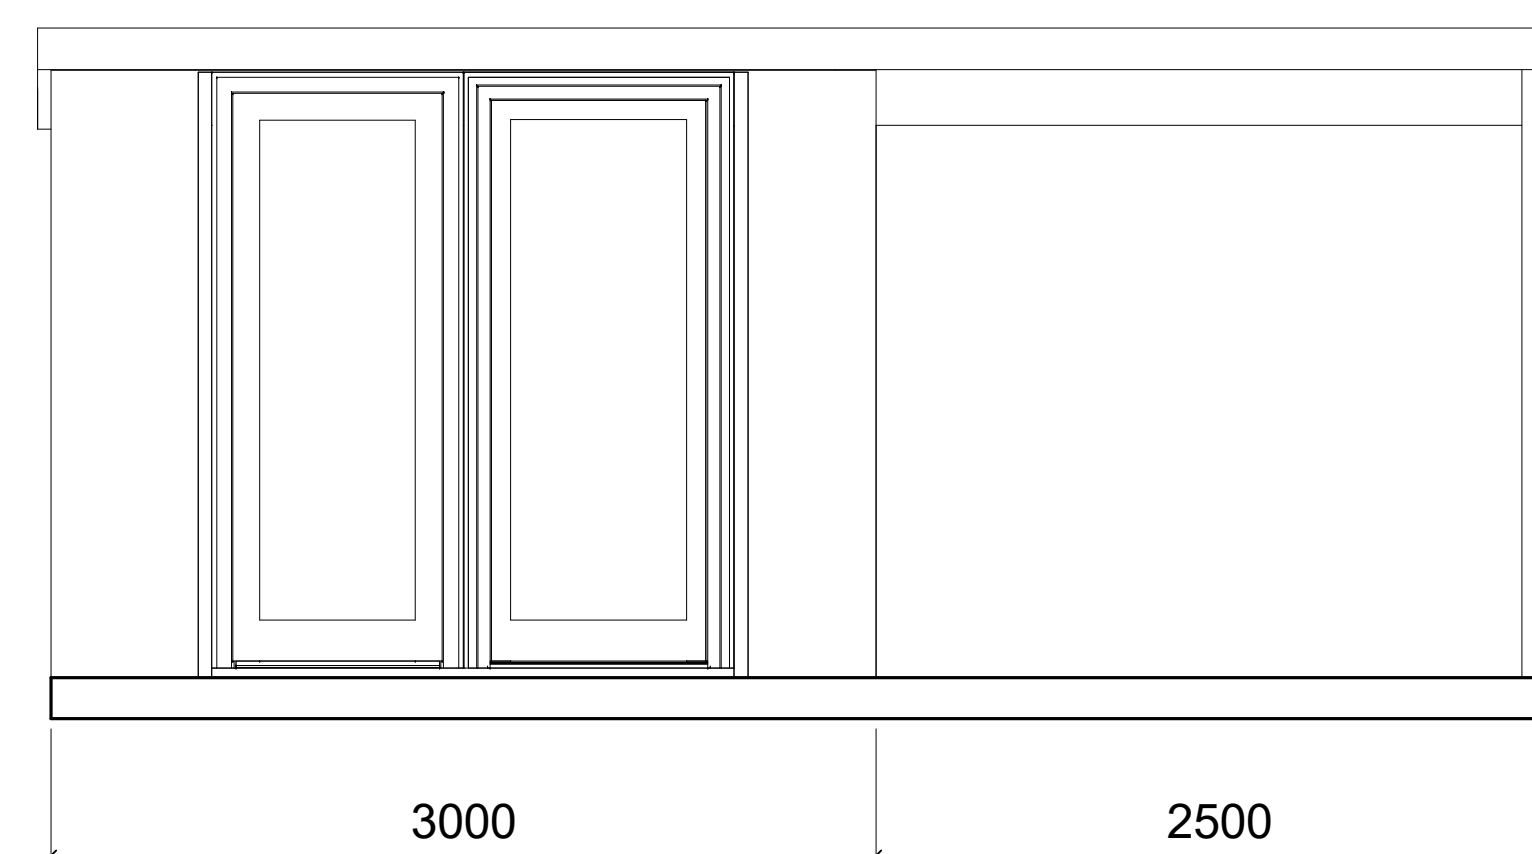
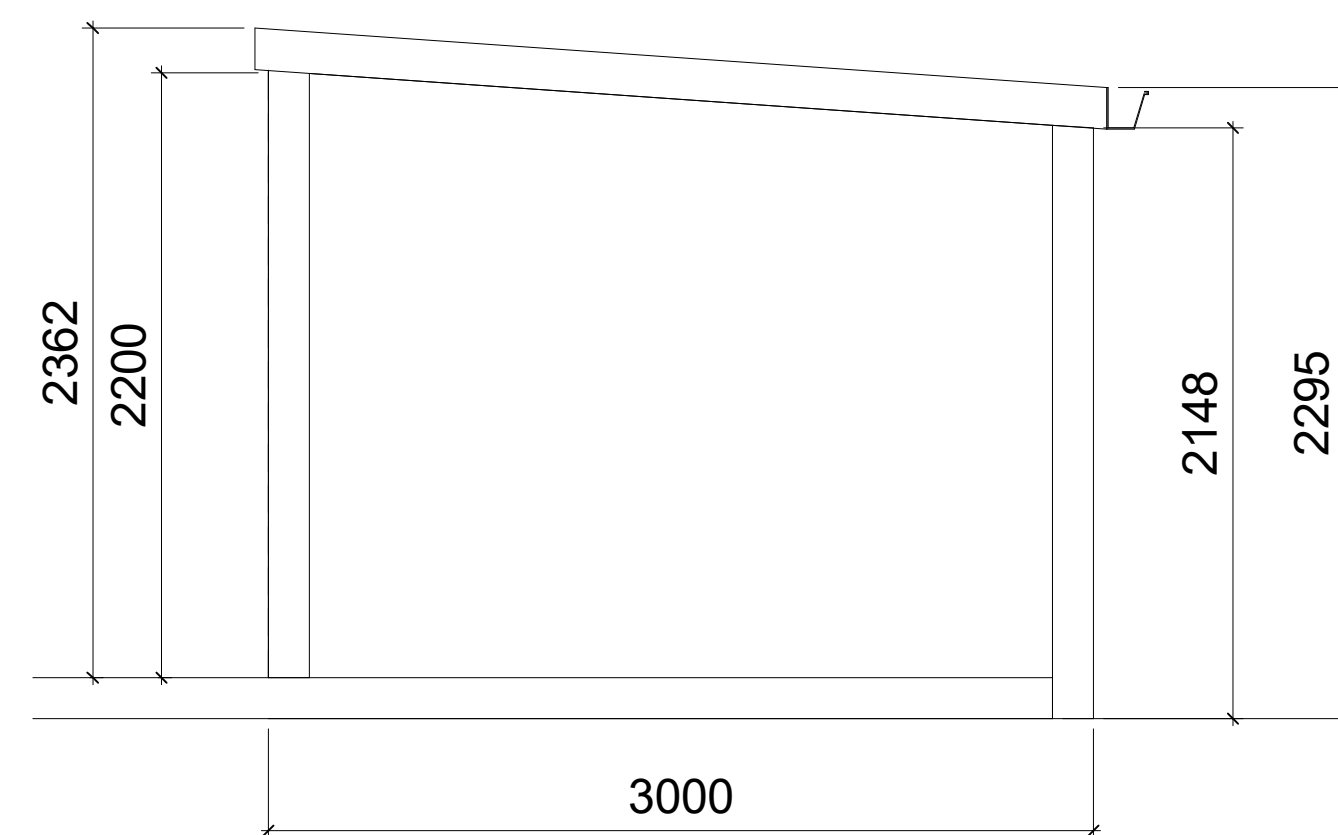


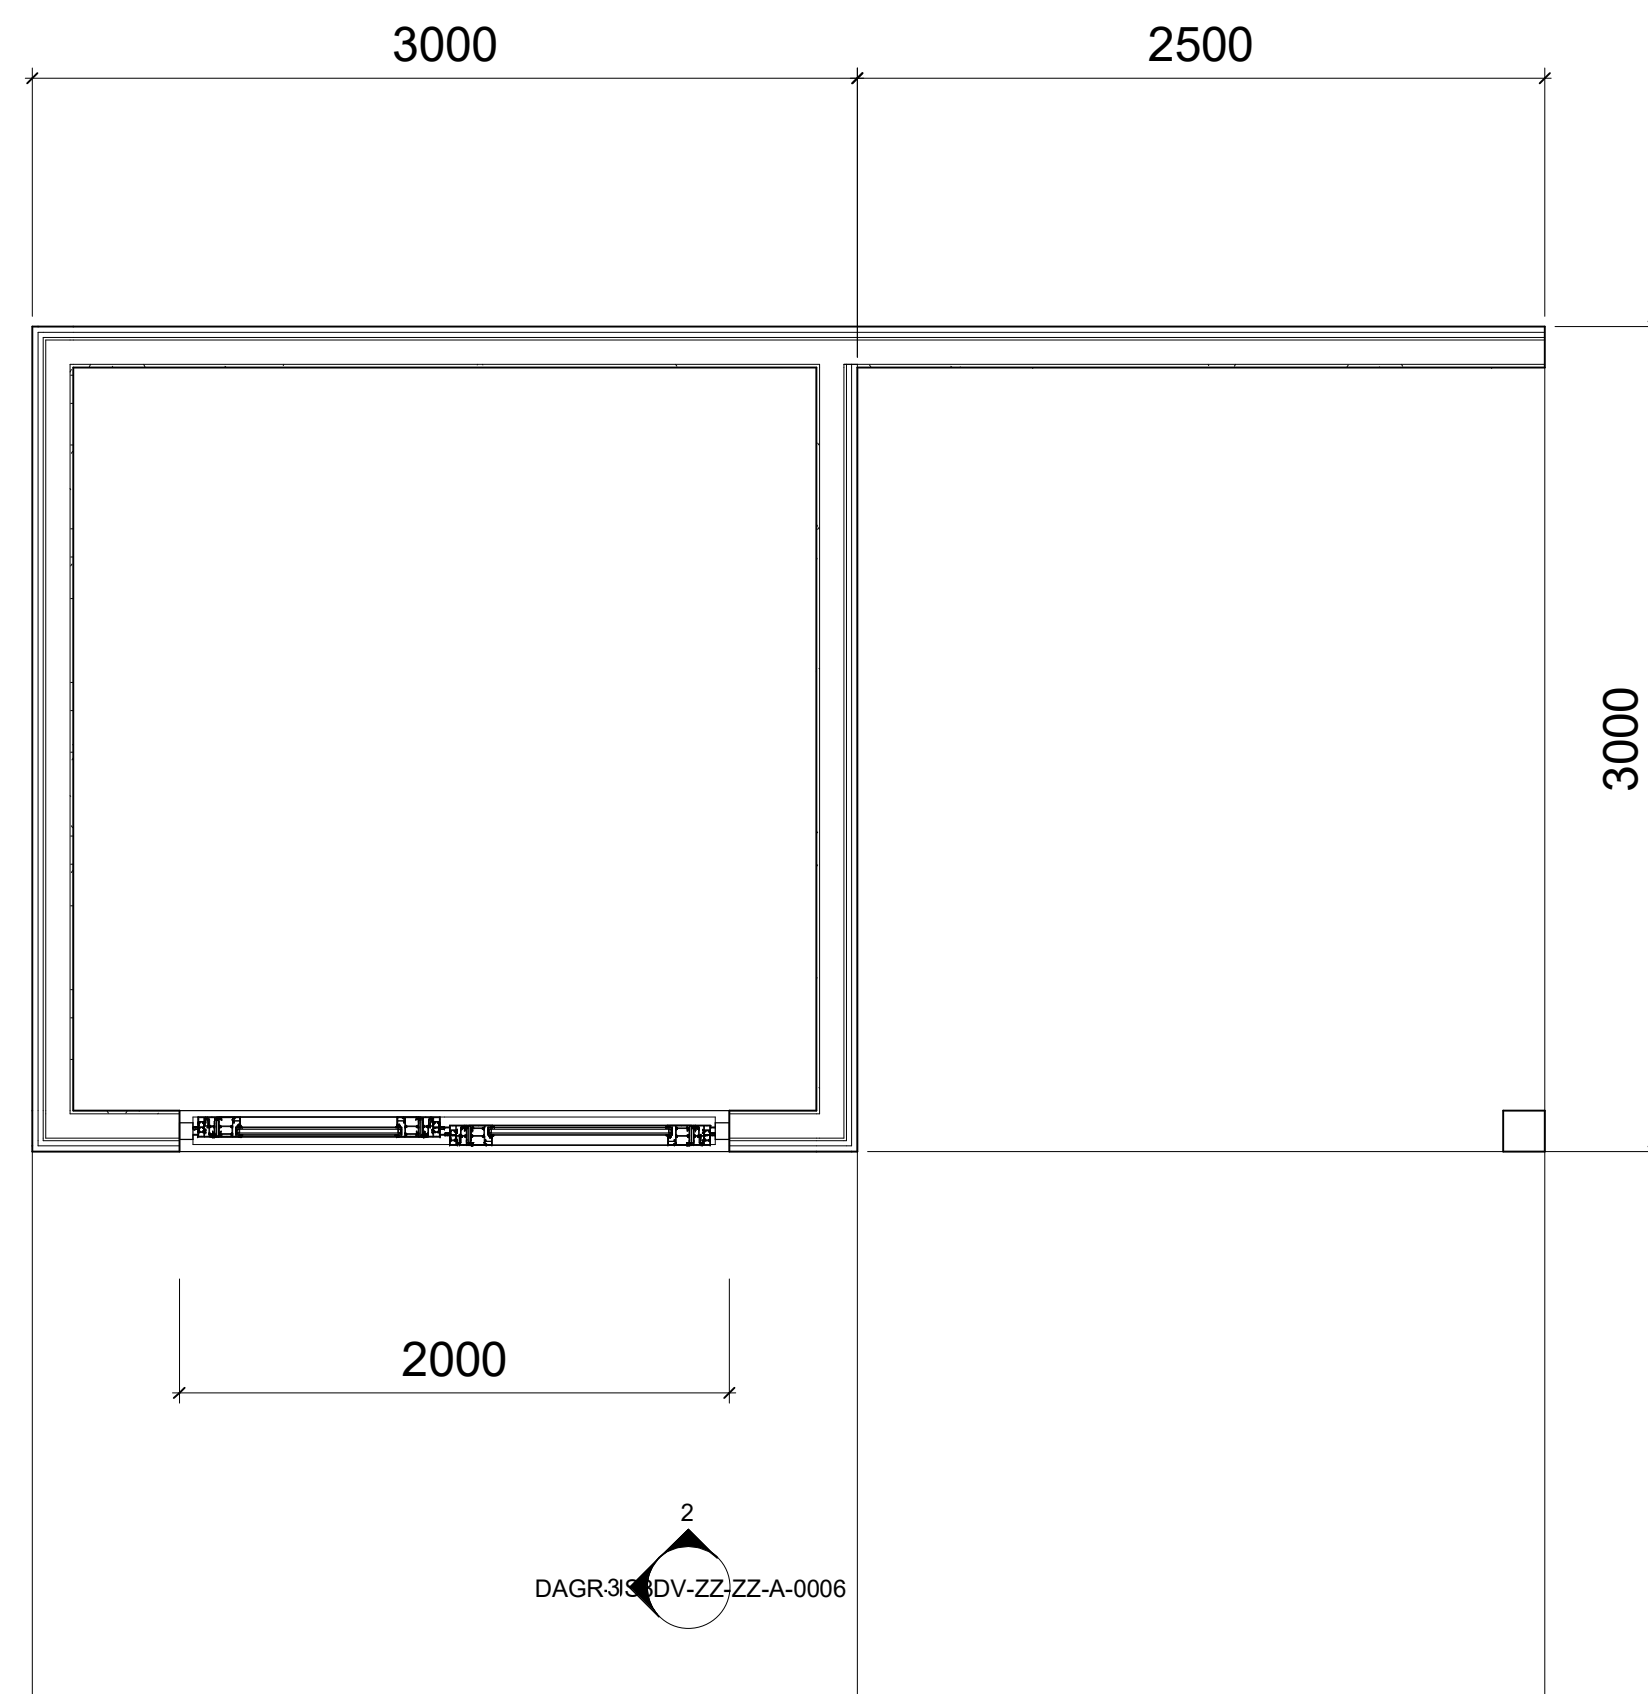

My Solus — 3m x 3m Open Corner

mysolus.co.uk · enquiries@mysolus.co.uk · 0113 519 9843 — architectural drawings follow

[illegible]

js3dvisuals@gmail.com

PROJECT

DAGARDEN ROOM

	TITLE
--	-------

GA Plan & 3D 3x3 OC

CLIENT	
--------	--

Darren Allison

DRAWN BY Author		CHECKED BY Checker	DATE 01/28/22
SCALE (@ A1) 1 : 25		PROJECT NUMBER	
DRAWING NUMBER DAGR-JS3DV-ZZ-ZZ-A-0006			REV