
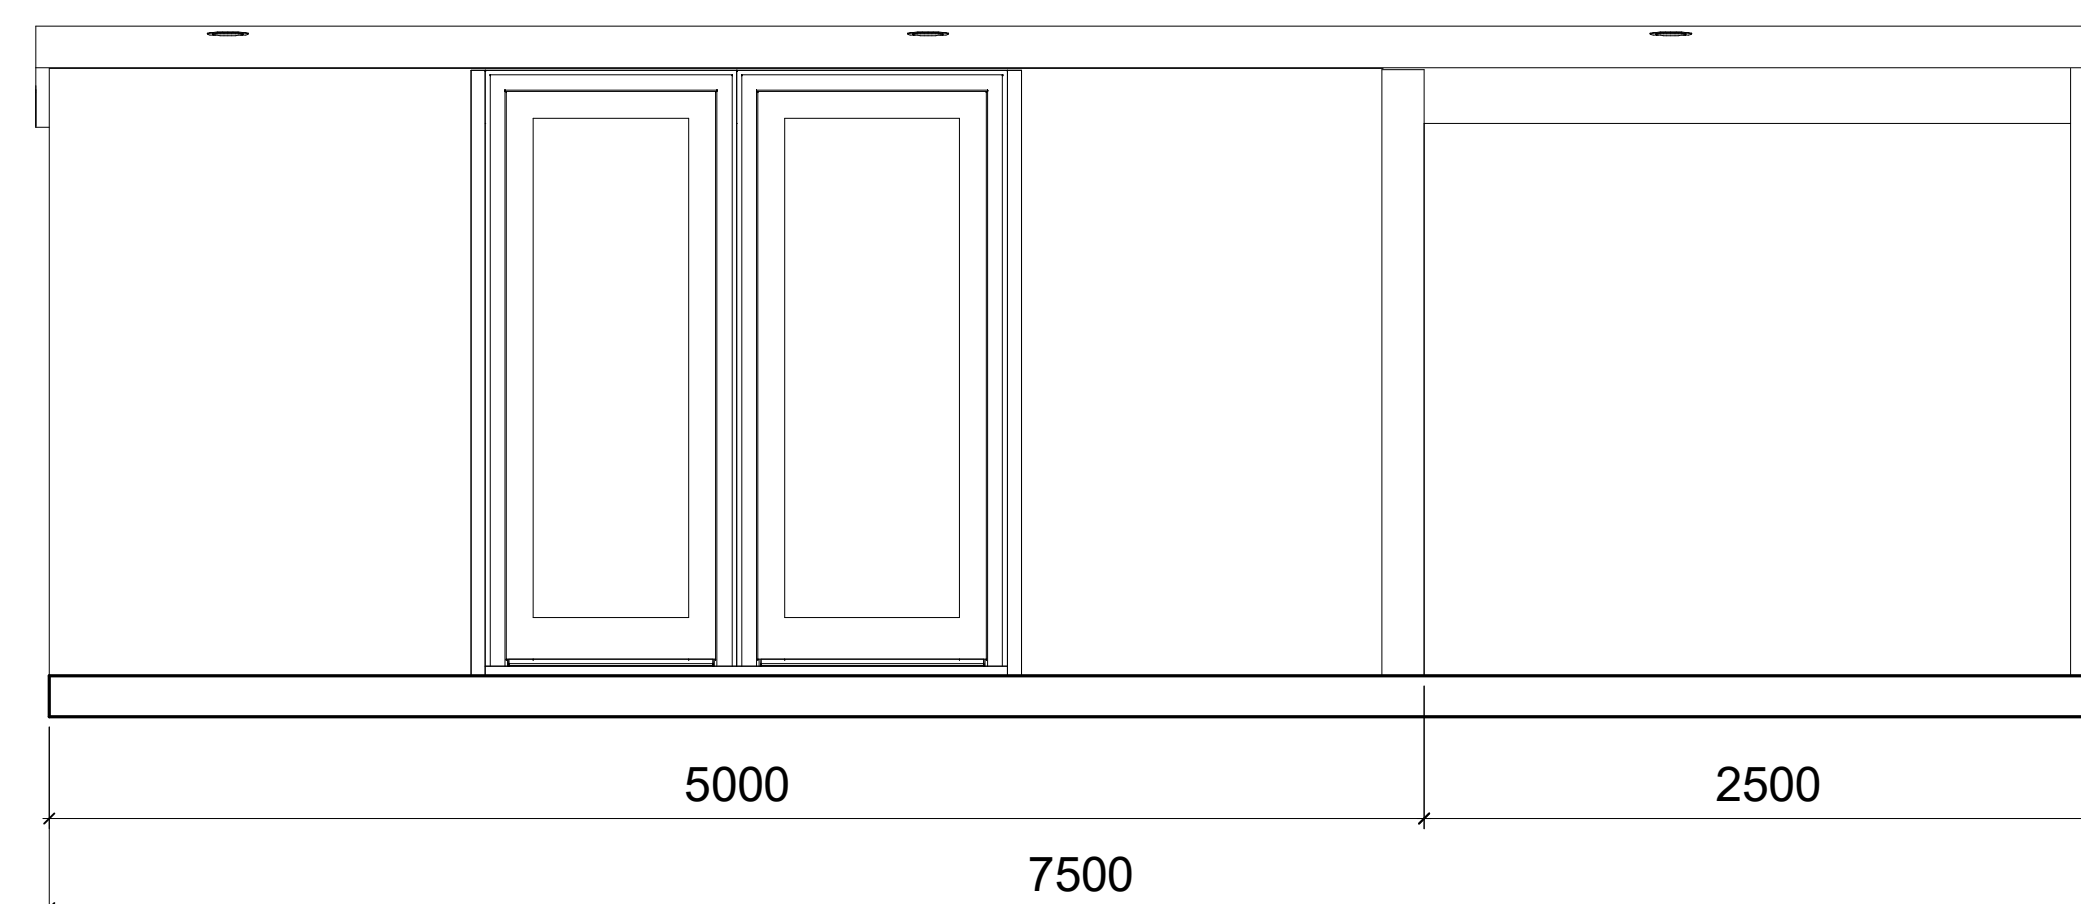
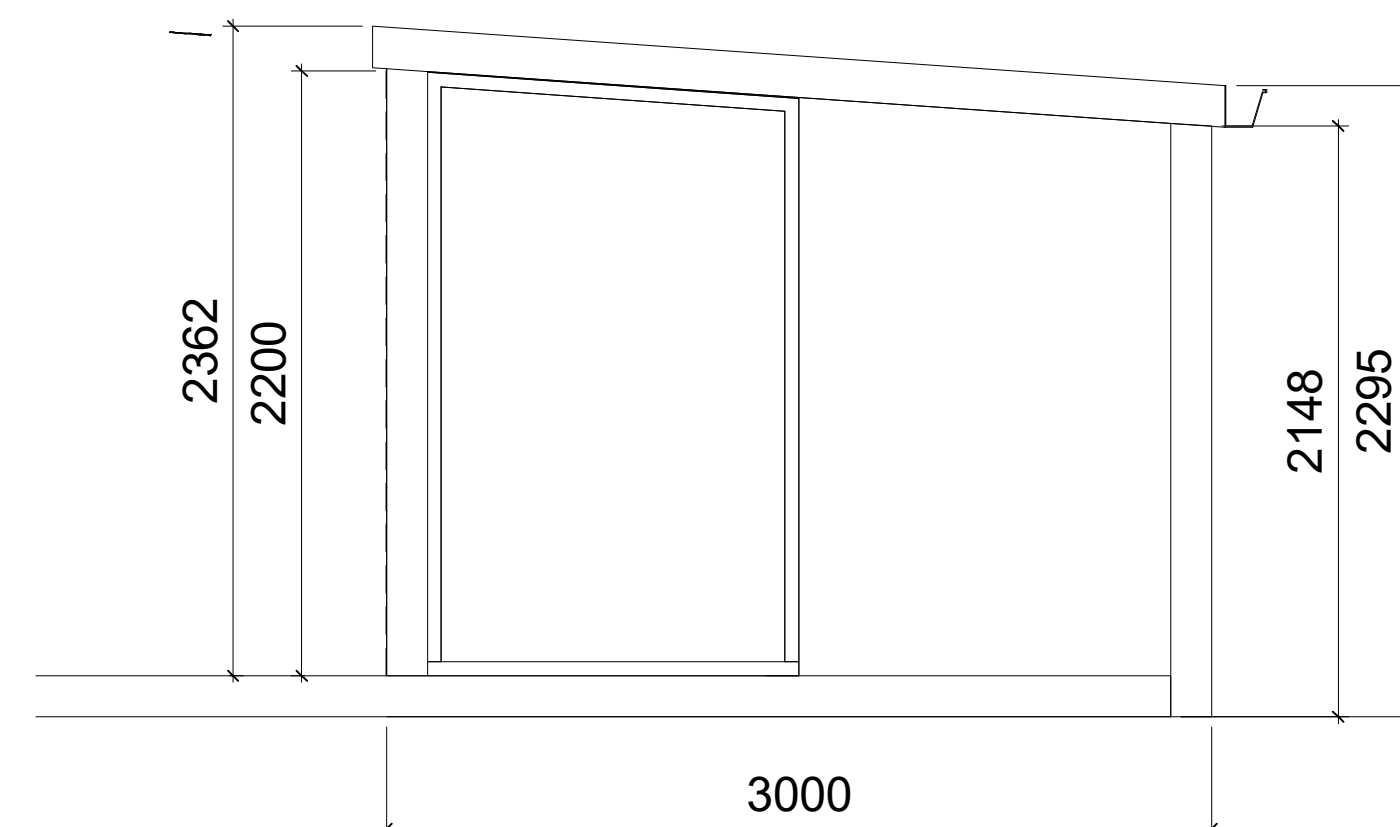


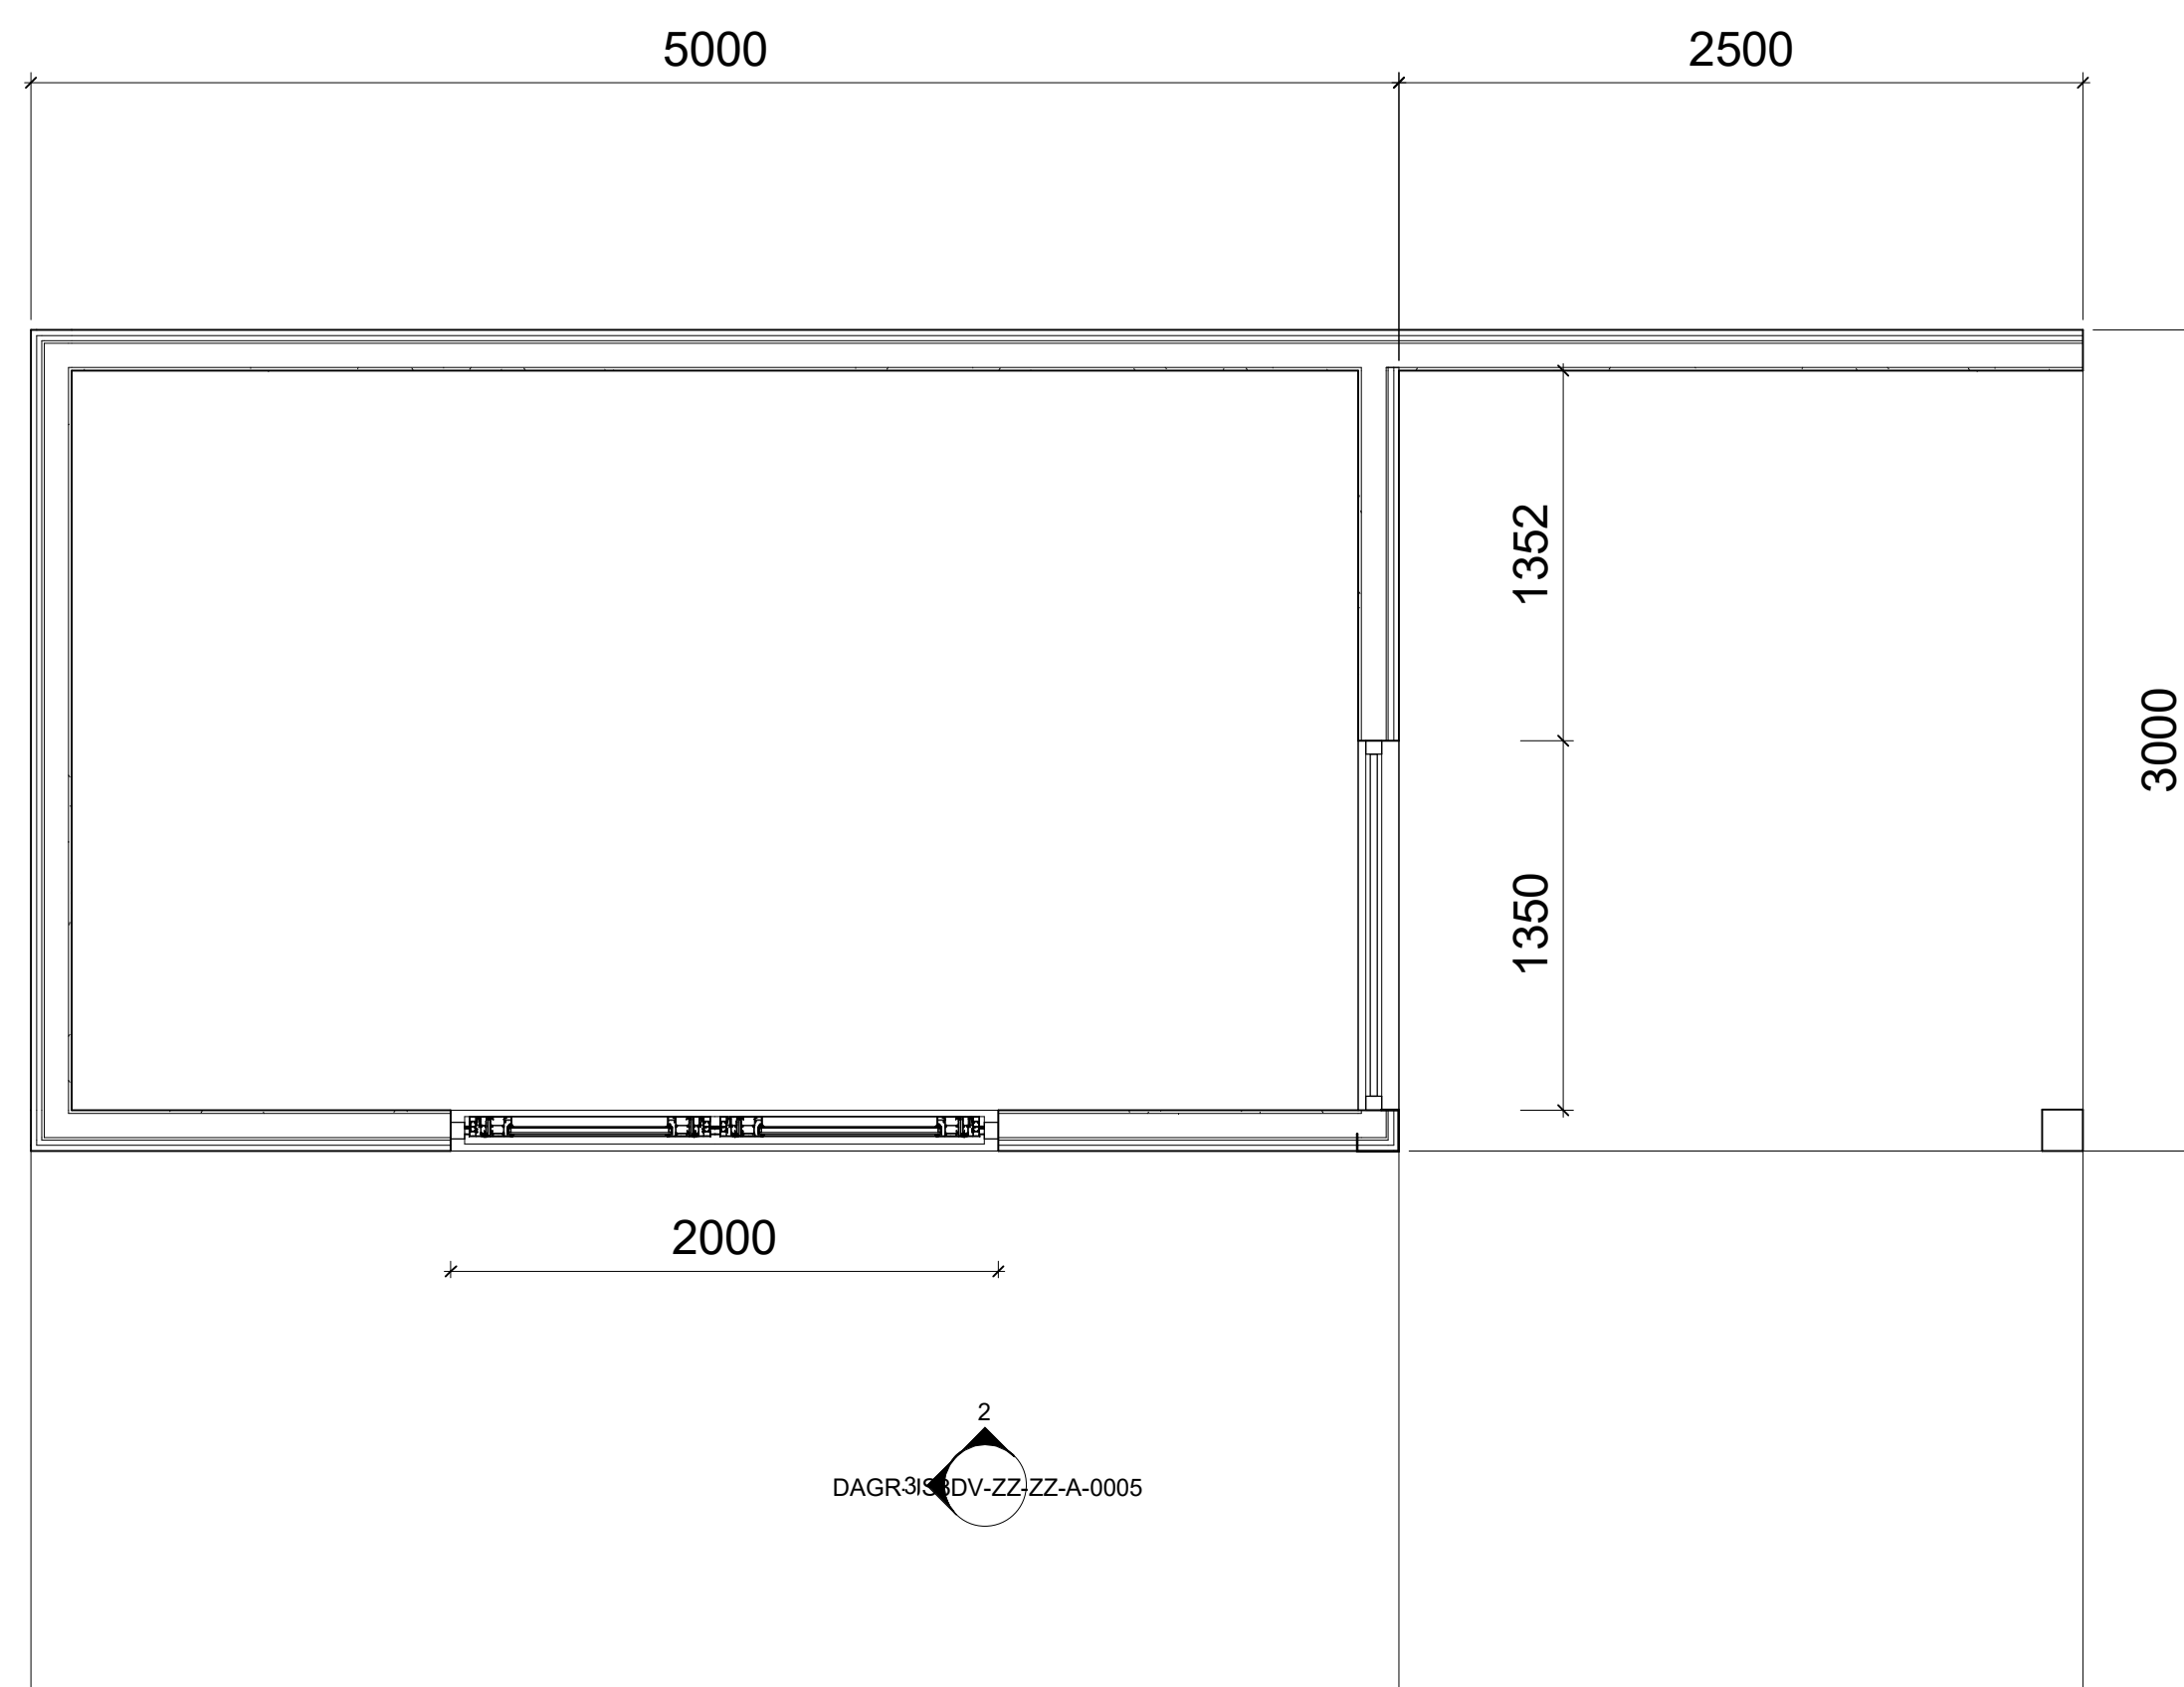

My Solus — 5m x 3m Open Corner

mysolus.co.uk · enquiries@mysolus.co.uk · 0113 519 9843 — architectural drawings follow

[illegible]

js3dvisuals@gmail.com

PROJECT

DAGARDEN ROOM

TITLE

GA Plan & 3D 5x3 OC

CLIENT	
--------	--

Darren Allison

DRAWN BY
Author

SCALE (@ A1)

CHECKED BY	
Checker	

	PR
--	----

DATE
01/28/22

NUMBER

SCALE (@ A1)
1 : 25

DRAWING NO.

PROJECT NUMBER	
----------------	--

DRAWING NUMBER

DAGR-JS3DV-ZZ-ZZ-A-0005

REV