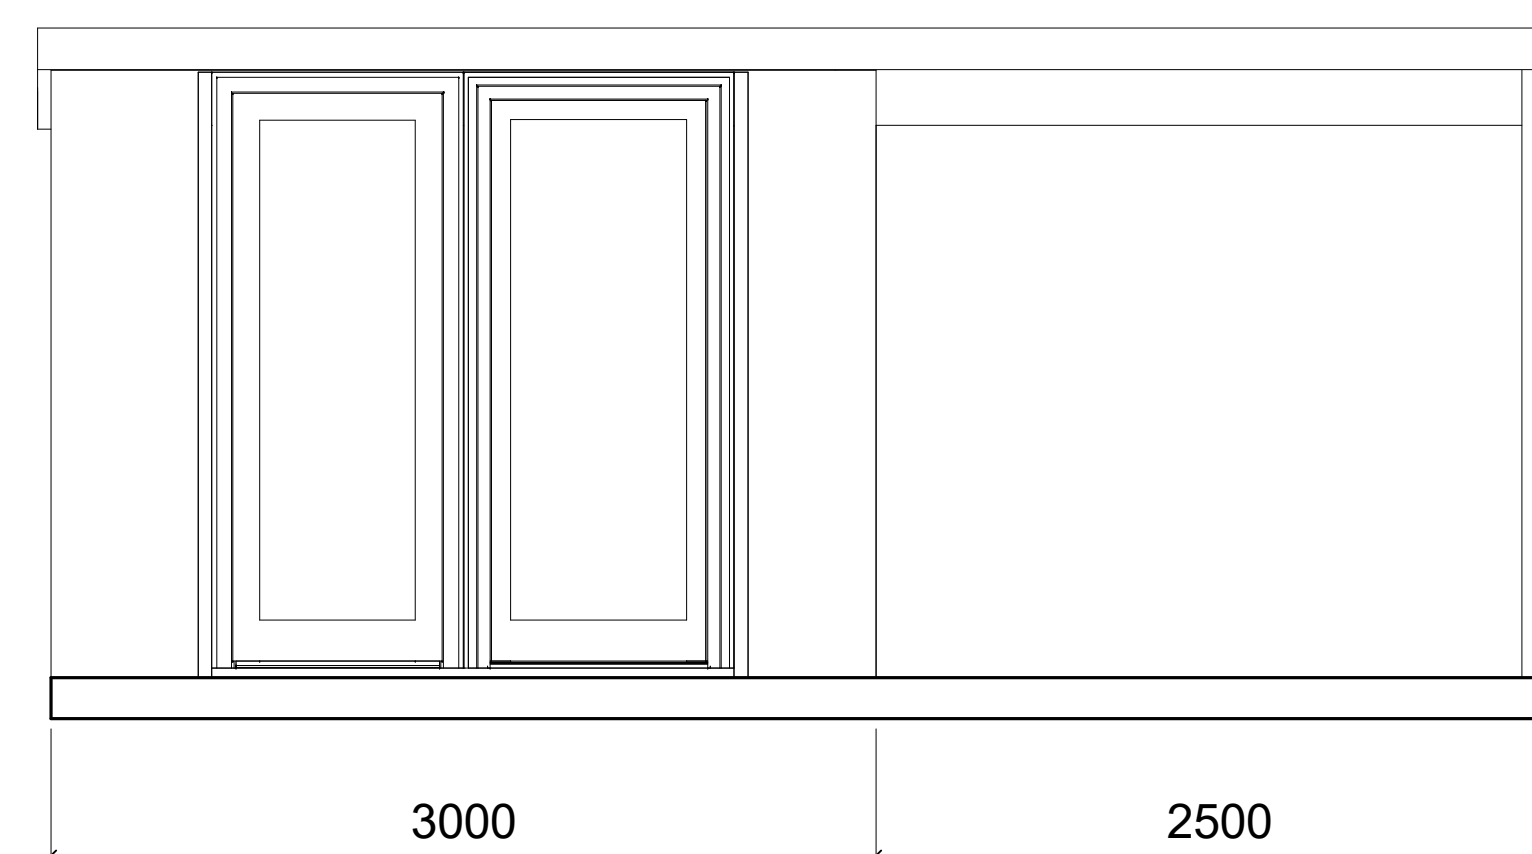
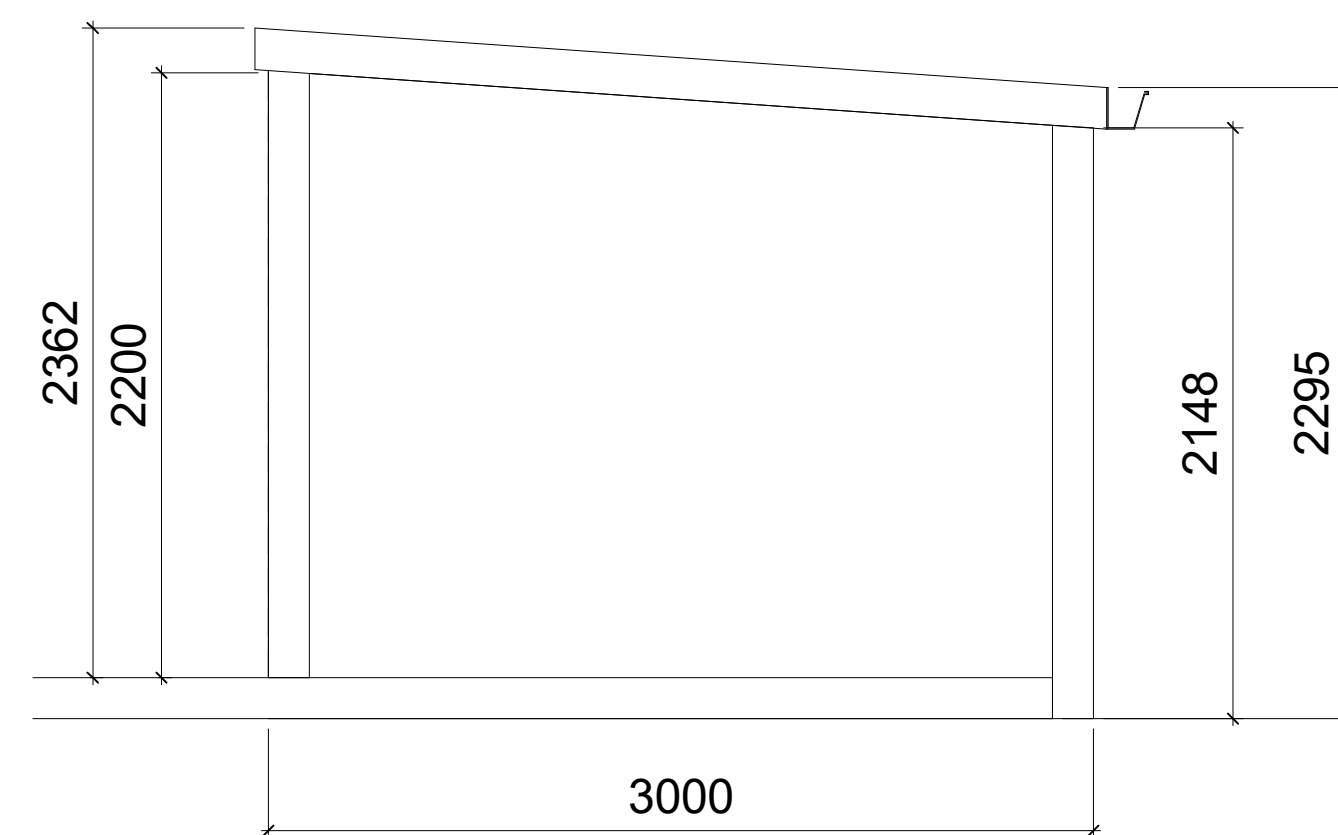
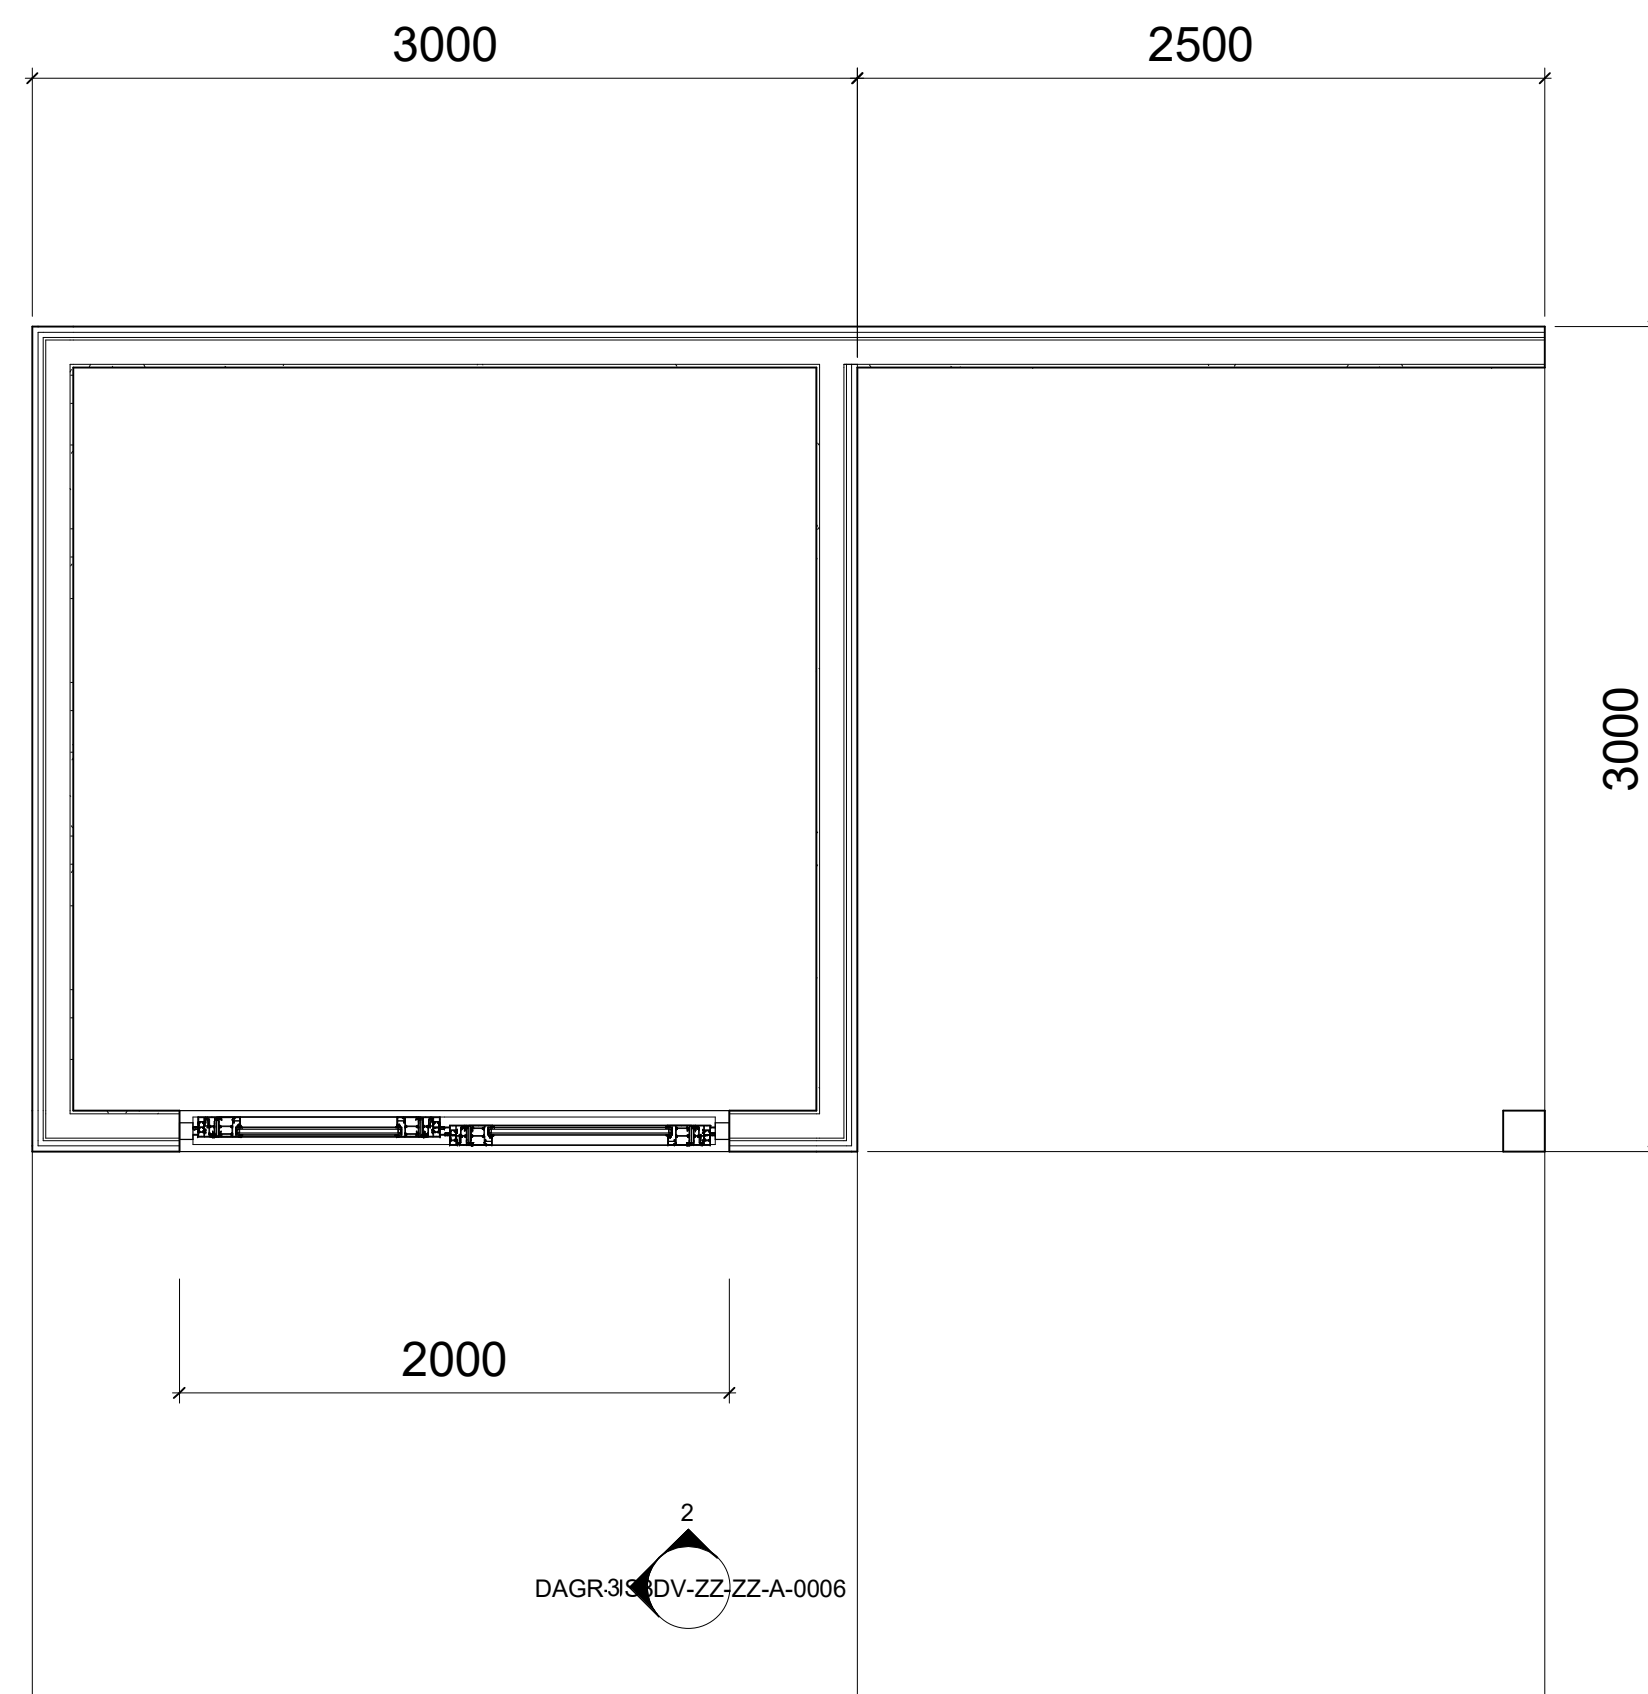


[illegible]

js3dvisuals@gmail.com

PROJECT

DAGARDEN ROOM

	TITLE
--	-------

GA Plan & 3D 3x3 OC

CLIENT	
--------	--

Darren Allison

DRAWN BY
Author

SCALE (@ A1)

CHECKED BY	
Checker	

	P
--	---

DATE	01/28/22
------	----------

NUMBER

SCALE (@ A1)
1:25

DRAWING

PROJECT NUMBER	

1.20	
	DRAWING NUMBER

DAGR-JS3DV-ZZ-ZZ-A-0006

REV