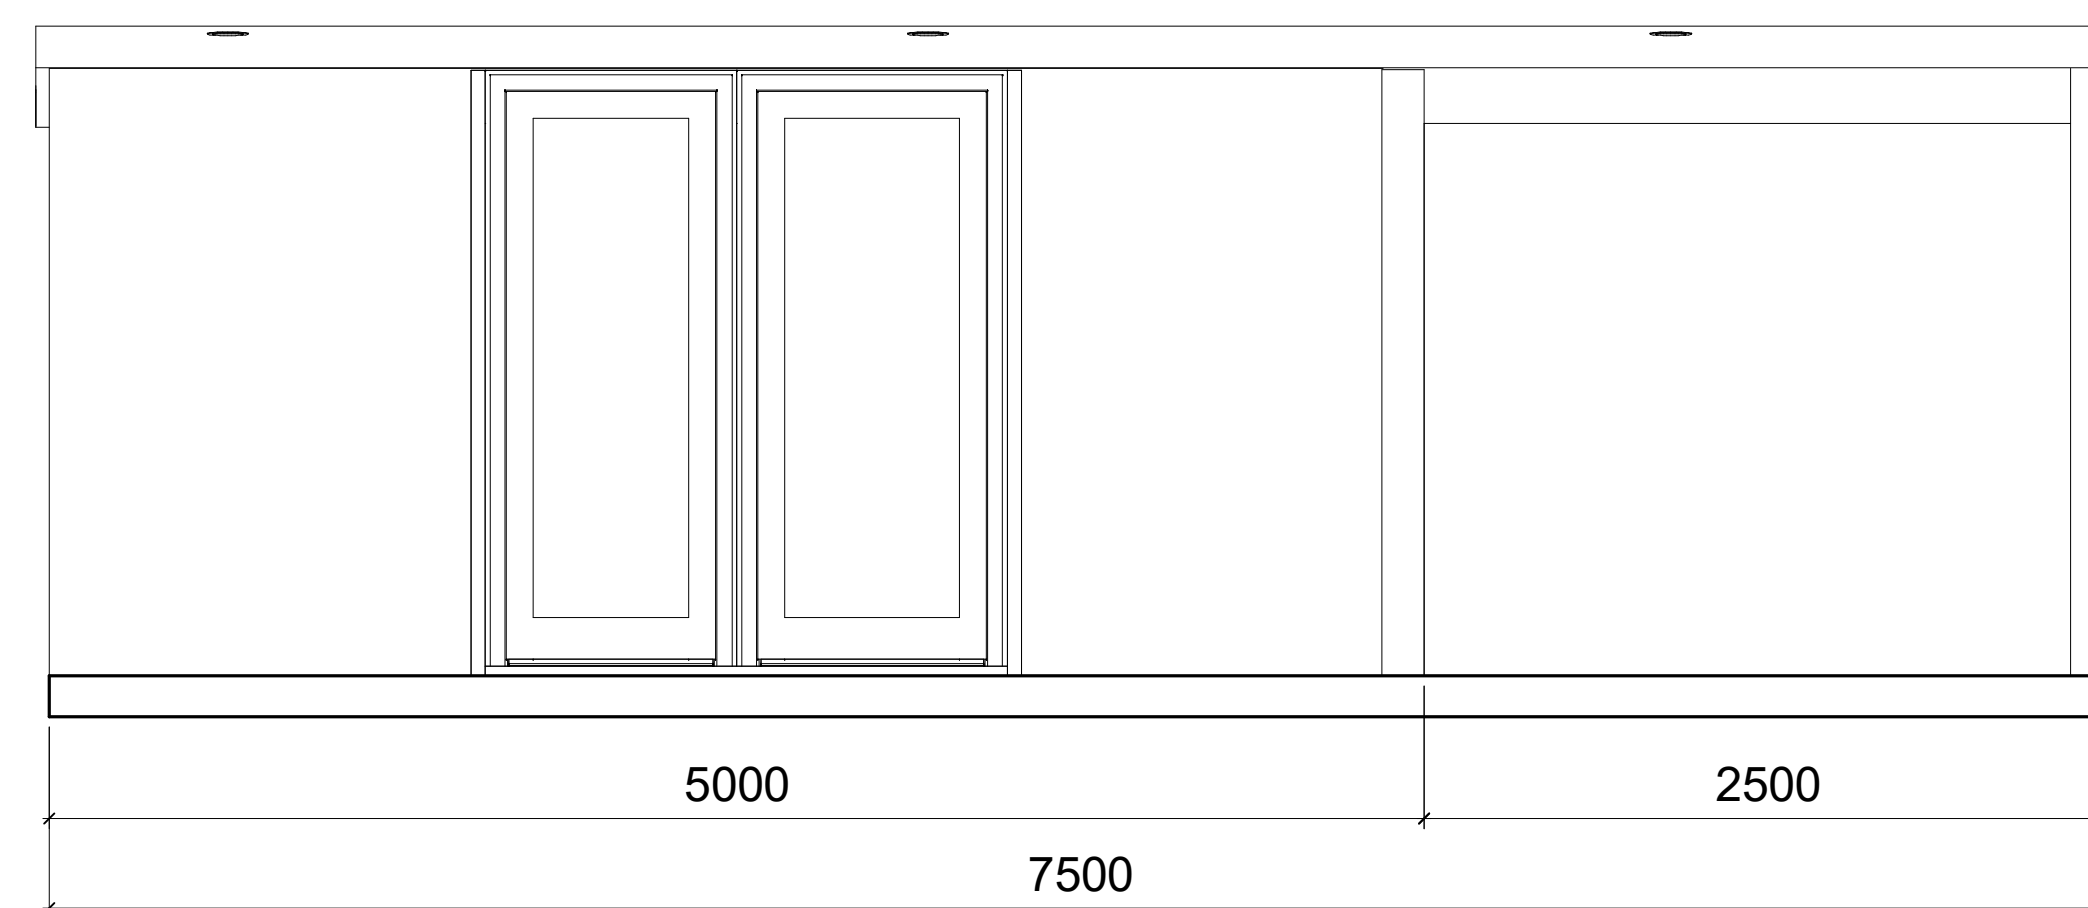
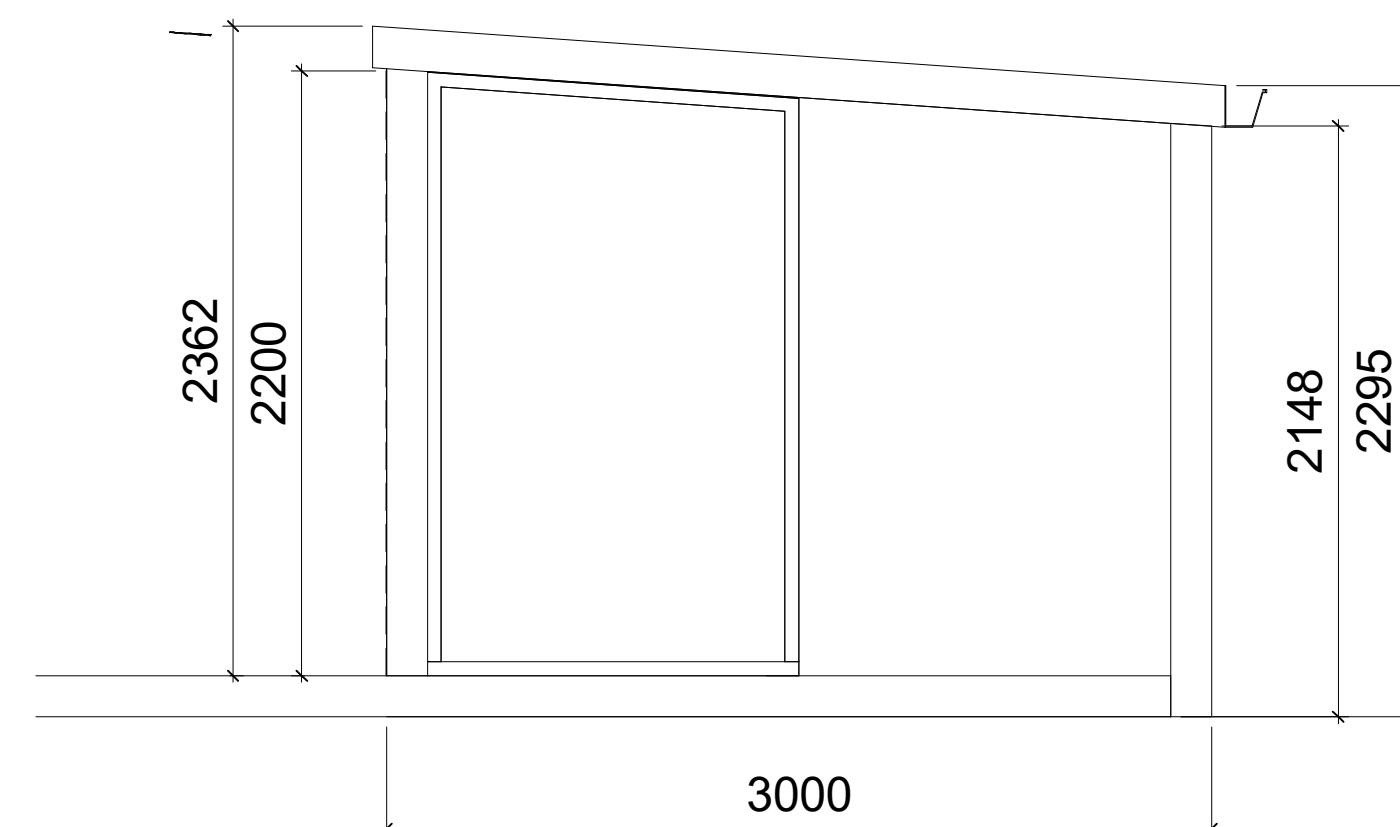
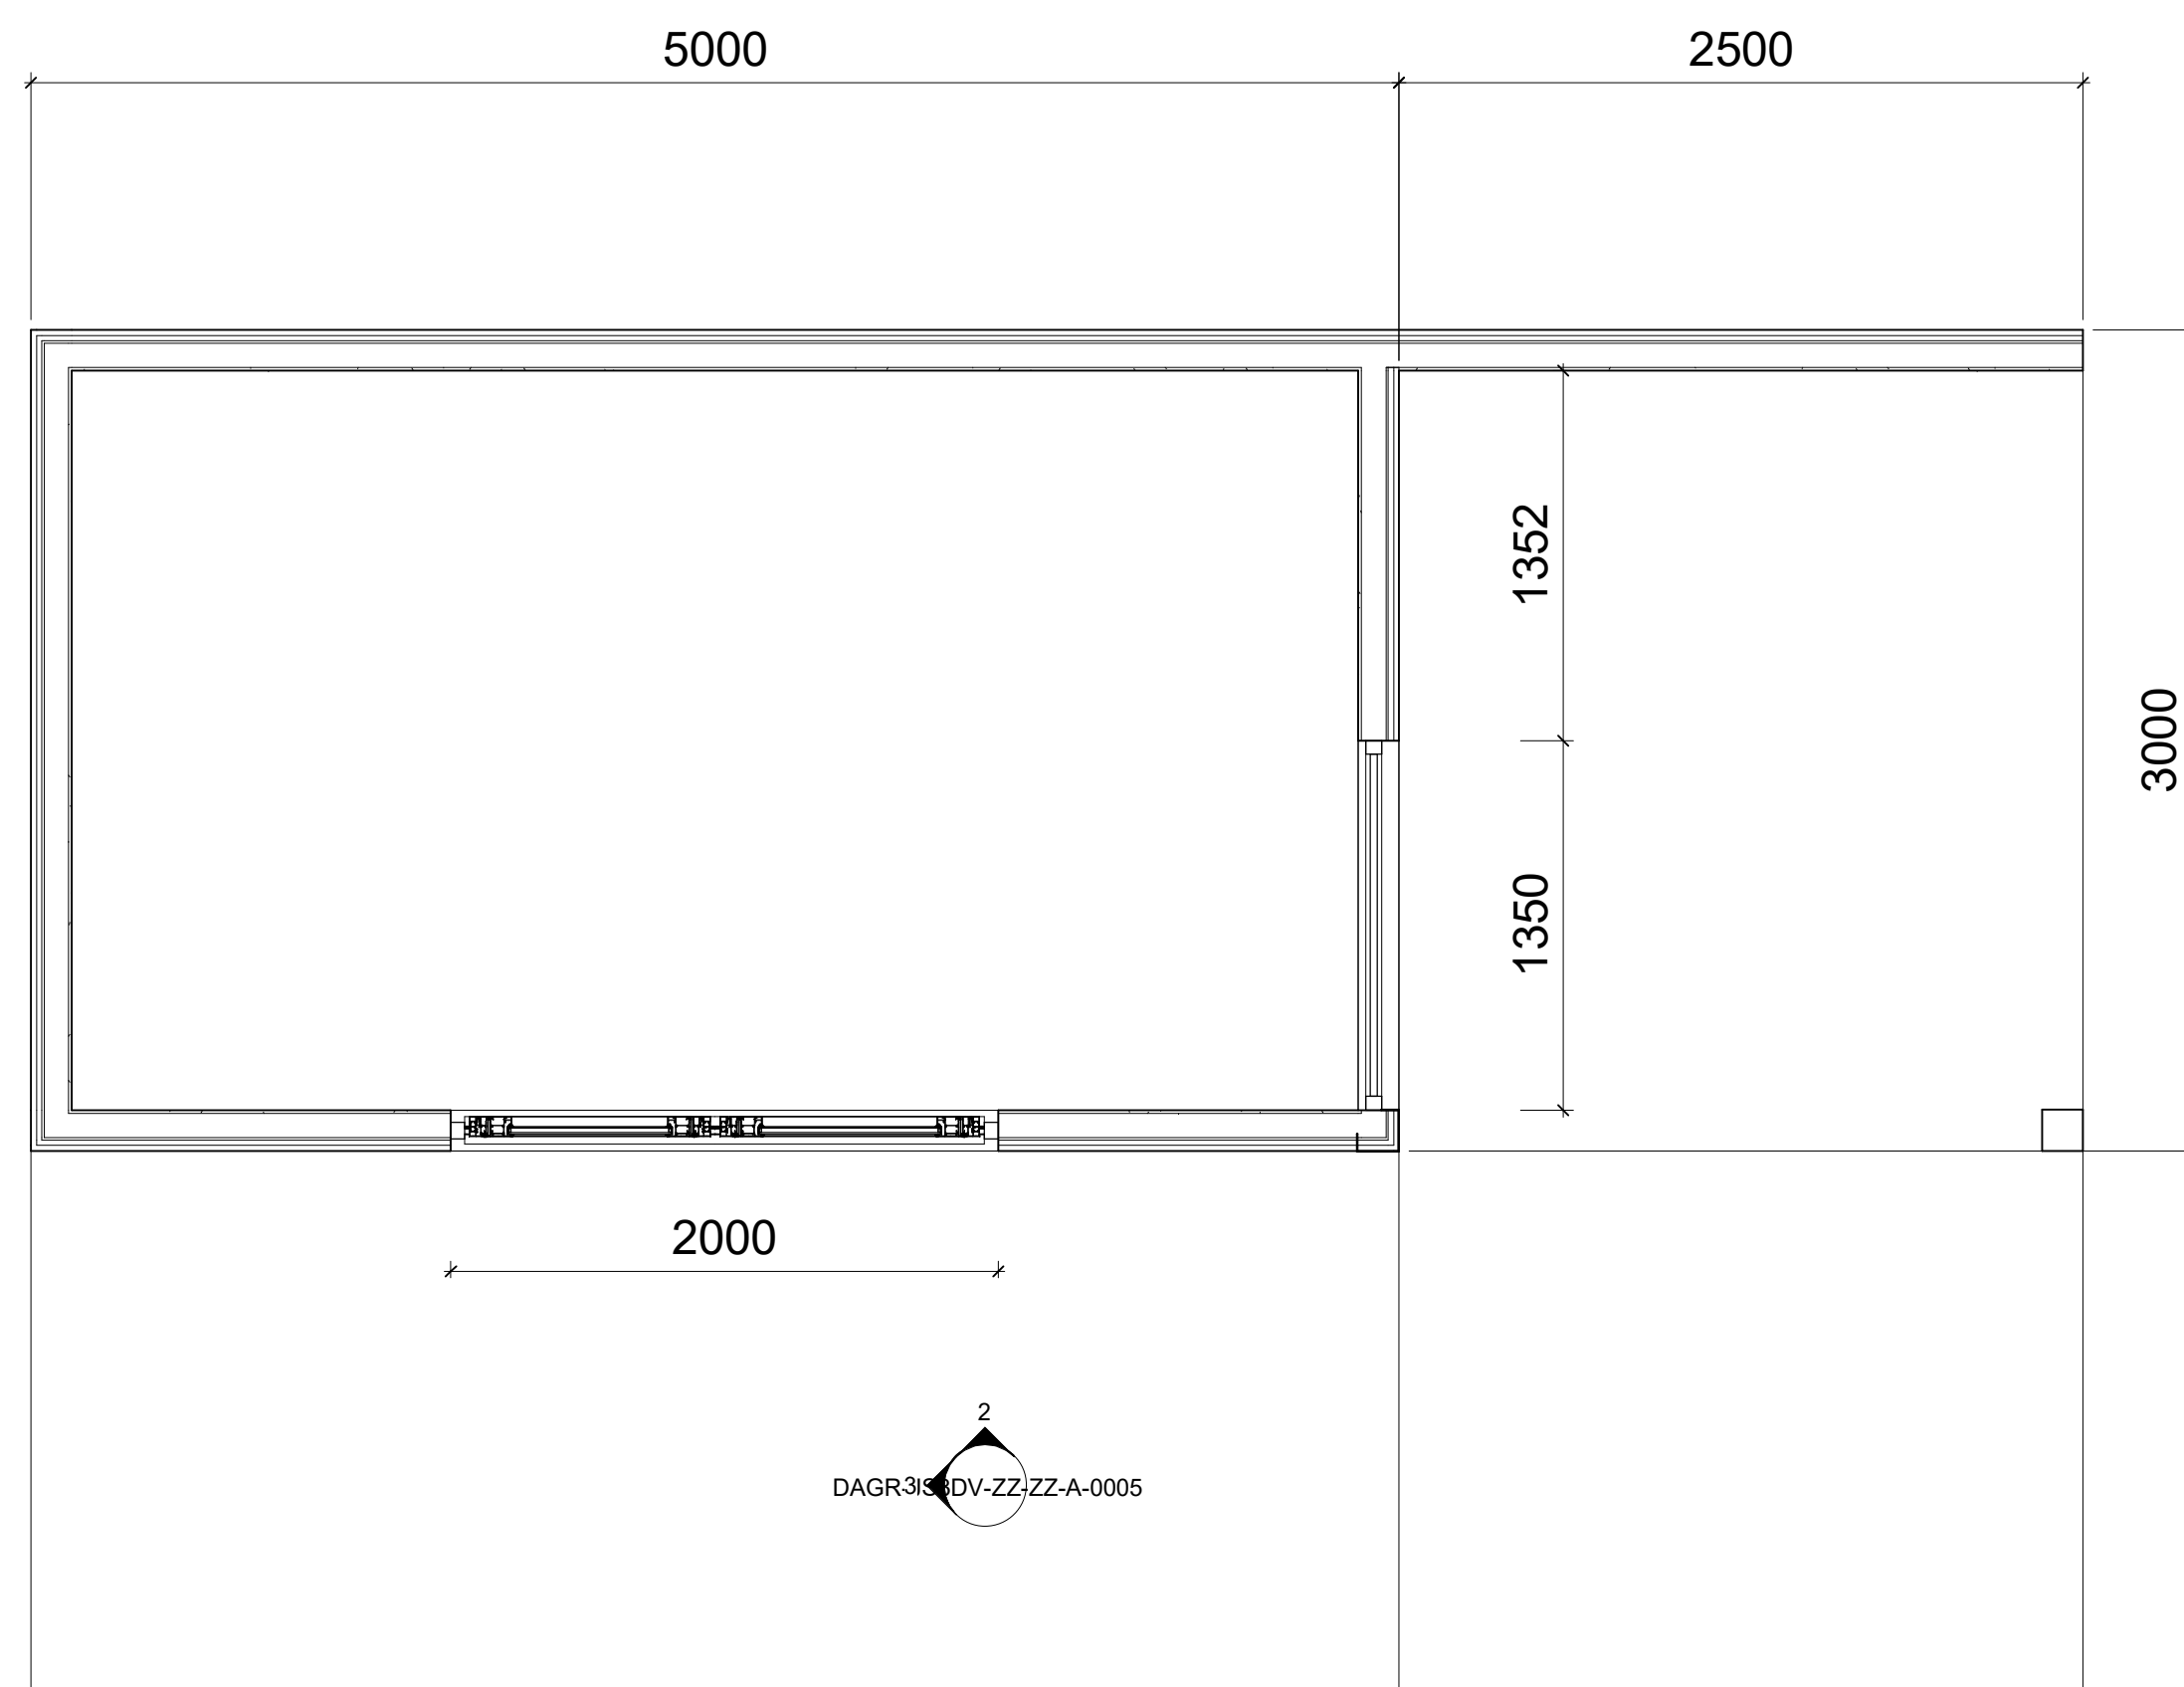


[illegible]

js3dvisuals@gmail.com

PROJECT	
---------	--

DAGARDEN ROOM

TITLE

GA Plan & 3D 5x3 OC

CLIENT	
--------	--

Darren Allison

DRAWN BY
Author

SCALE (@ A1)

CHECKED BY	
Checker	

	P
--	---

DATE
01/28/22

NUMBER

SCALE (@ A1)
1 : 25

DRAWING

	PROJECT NUMBER

DRAWING NUMBER

DAGR-JS3DV-ZZ-ZZ-A-0005

REV